



Greenwich Con Crib
Preliminary Drawing
16x18 Barn
Bent 1
Entrance Gable
2/28/2022

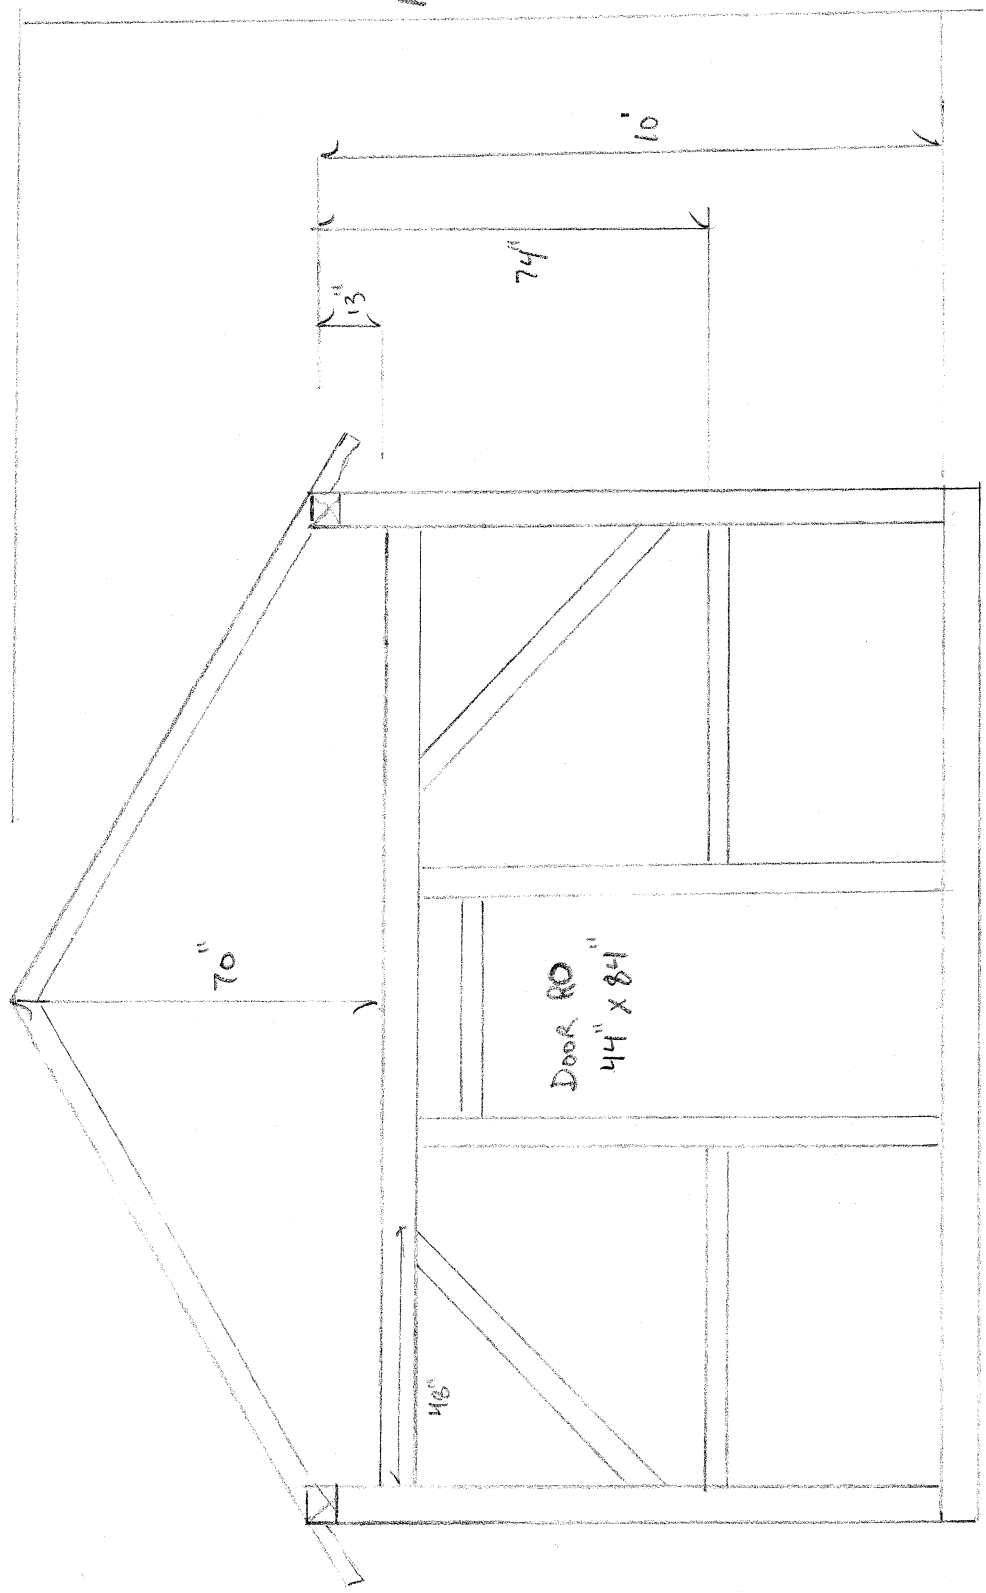


Approximately
14' 10"

Greenwich Corn Crib
Preliminary Drawing
16x18 Barn
Bent 3
Gable bent
2/28/2022

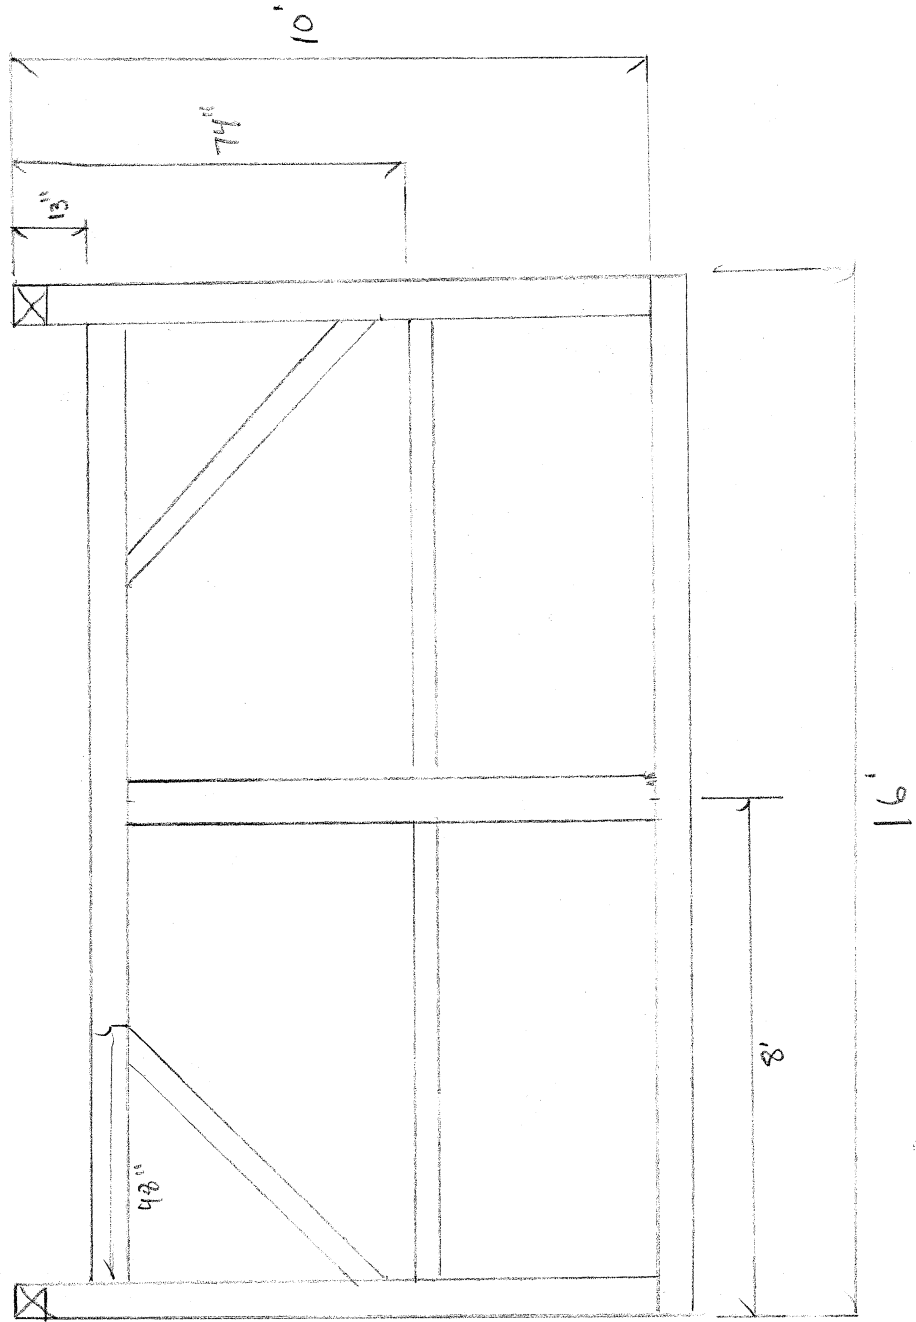

Greenwich Corn Crib
preliminary drawing
16 x 18 barn
Plate walls
2/28/2012

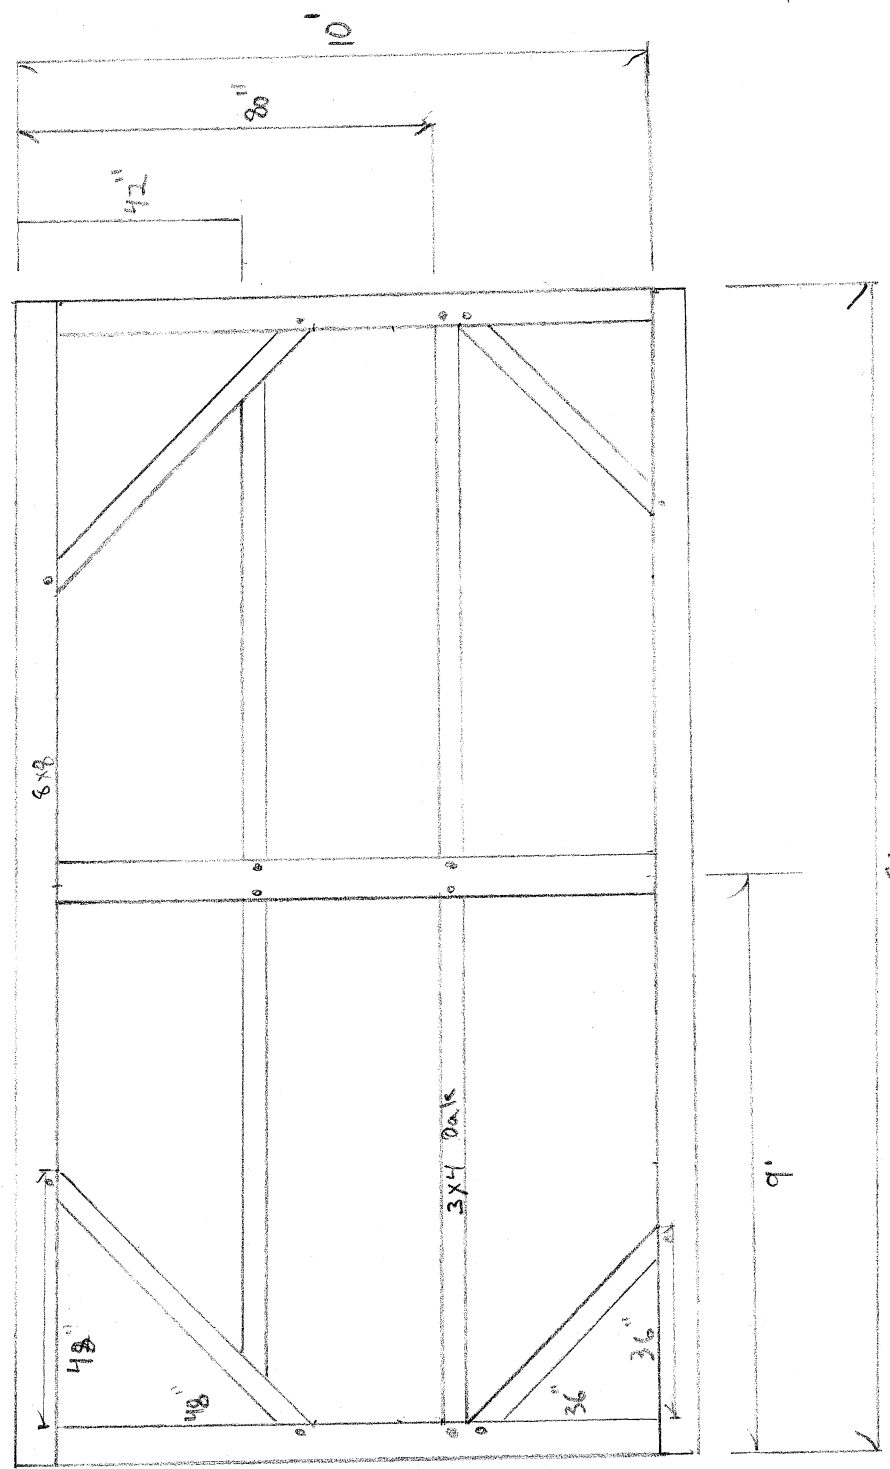

18'