



Prior Barn
 Lowman, NY
 Rebuilding drawing
 Bat 3

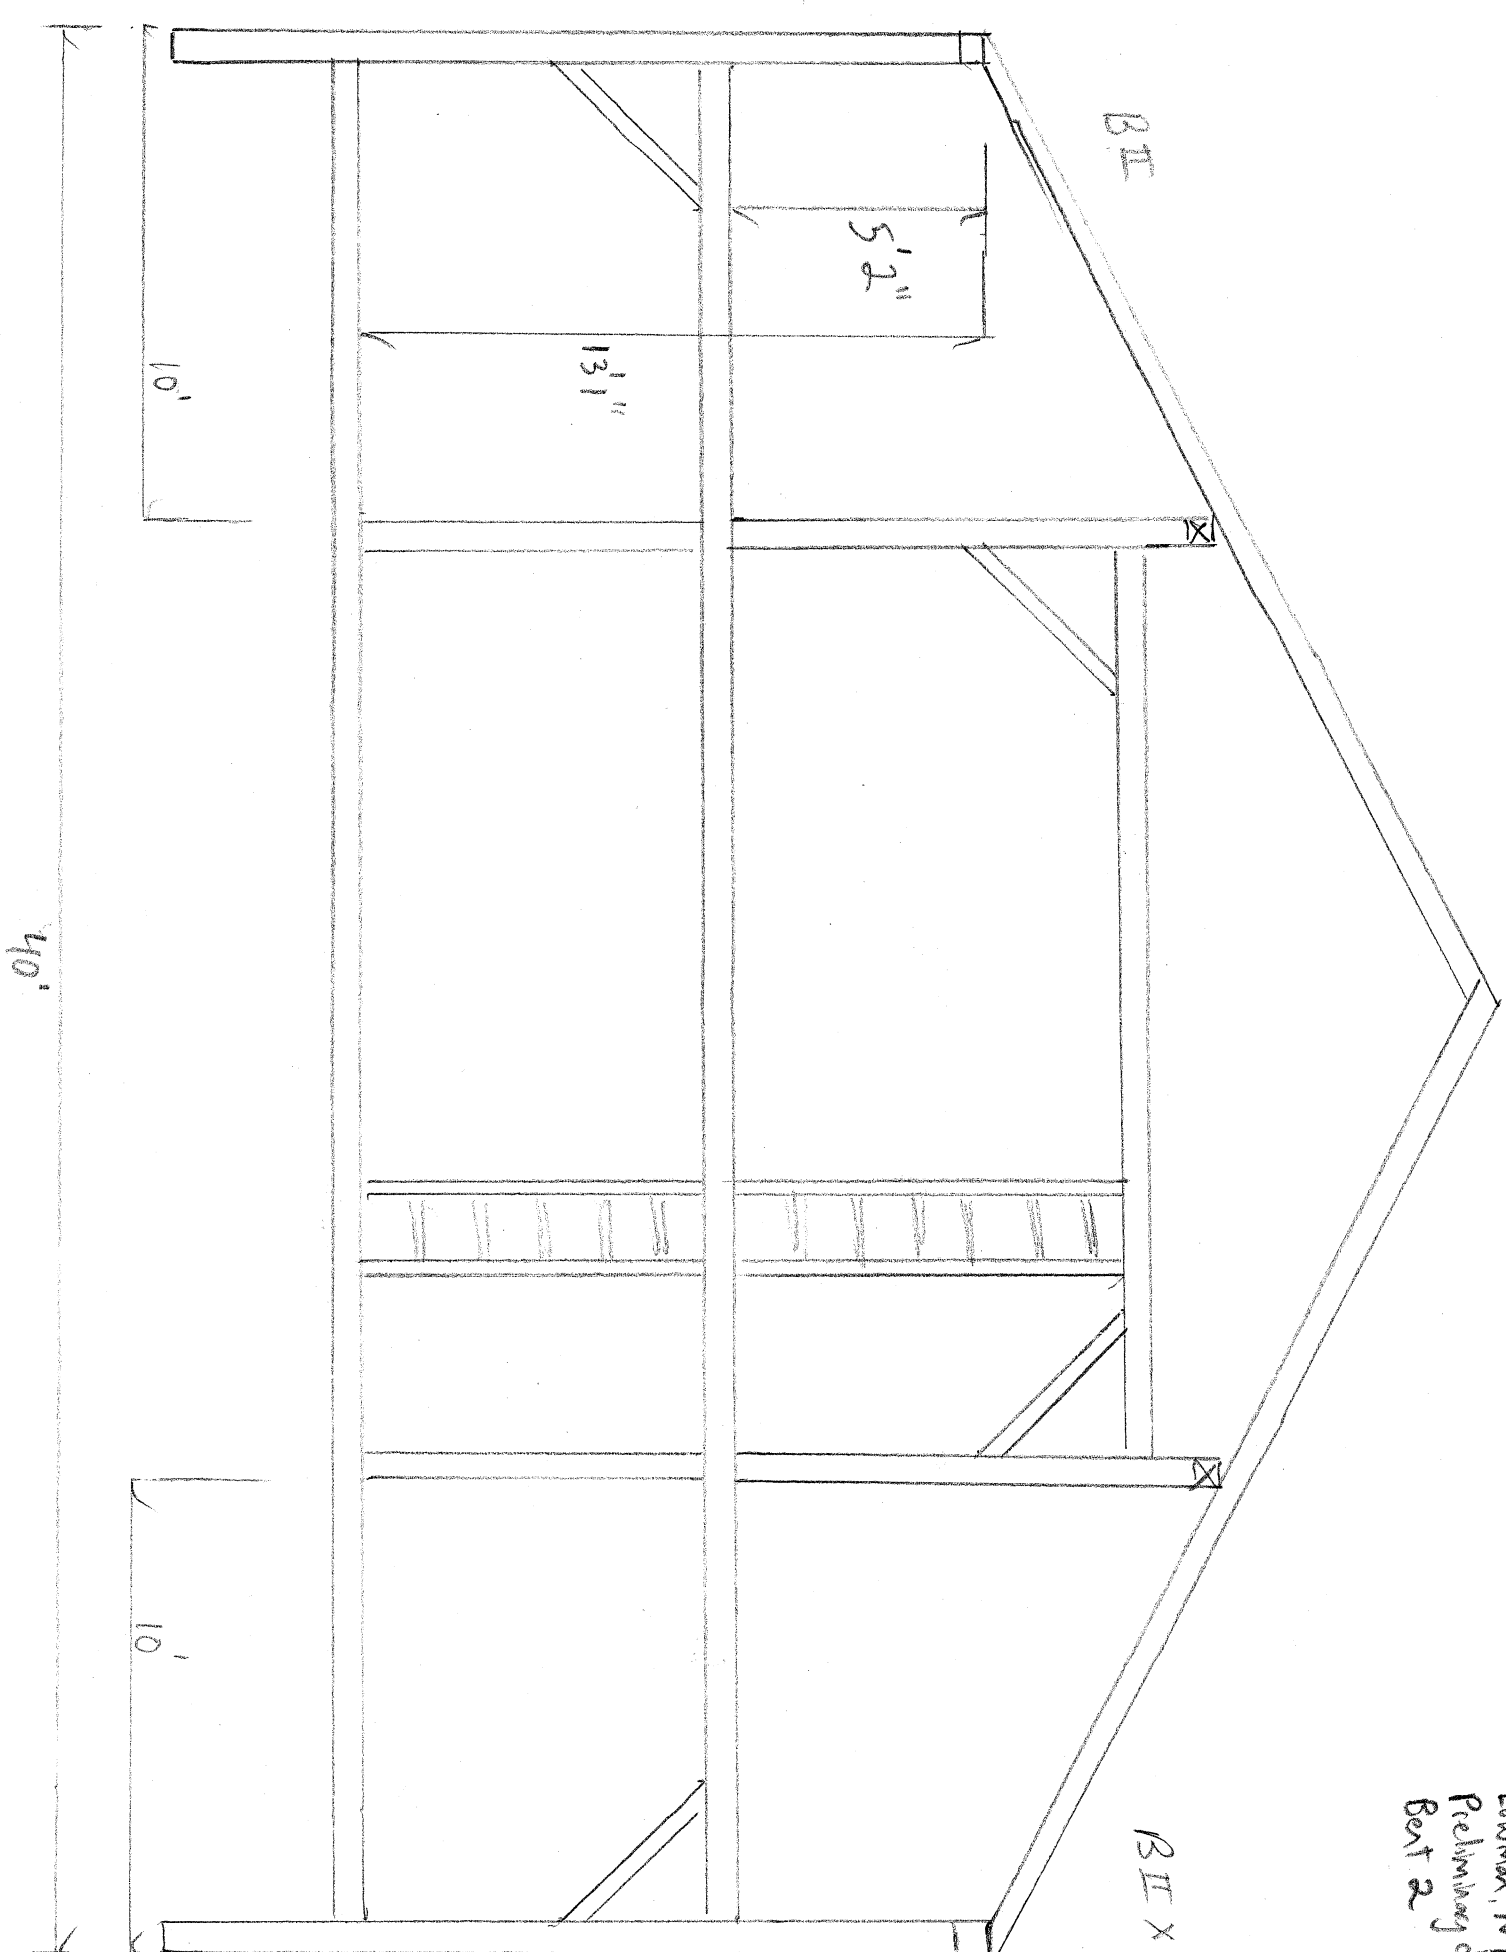

PAUL BARR
LOWMAN, NY
Preliminary drawing
Beit 2

26' 9" to peak

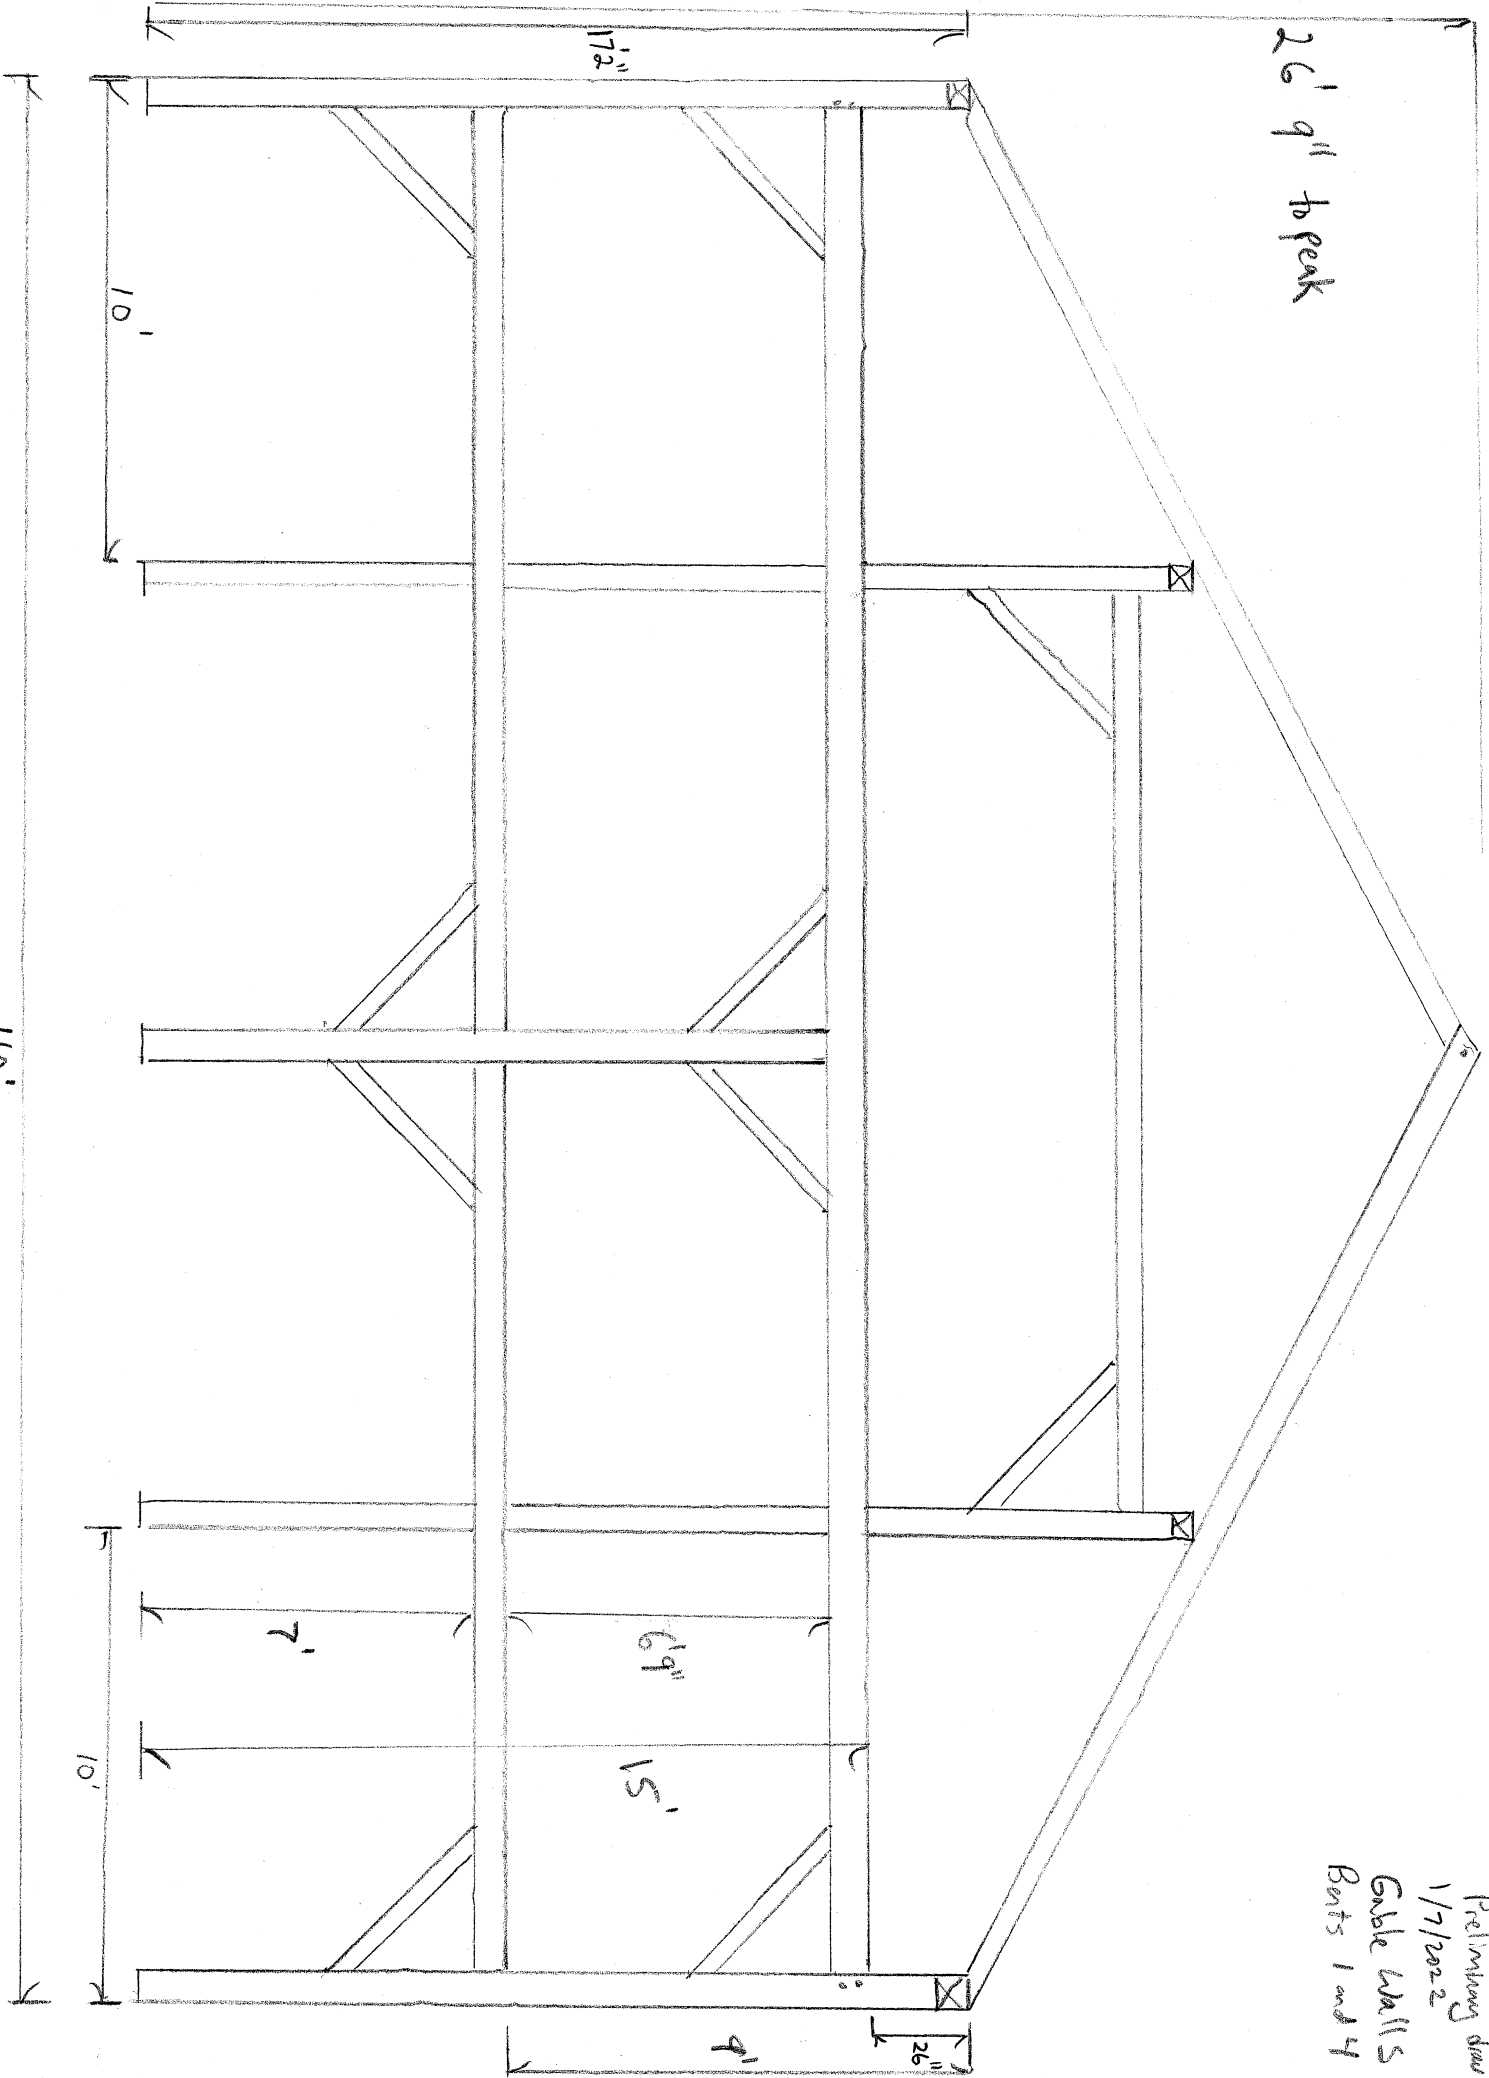

Prior Board
Preliminary drawing
1/7/2022
Gable walls
Rafts 1 and 4

40'

10'

17 1/2'

7'

10'

6' 9"

15'

9' 8"

26'

Peter Bain
Preliminary drawing
1/7/2022
Plate walls

