
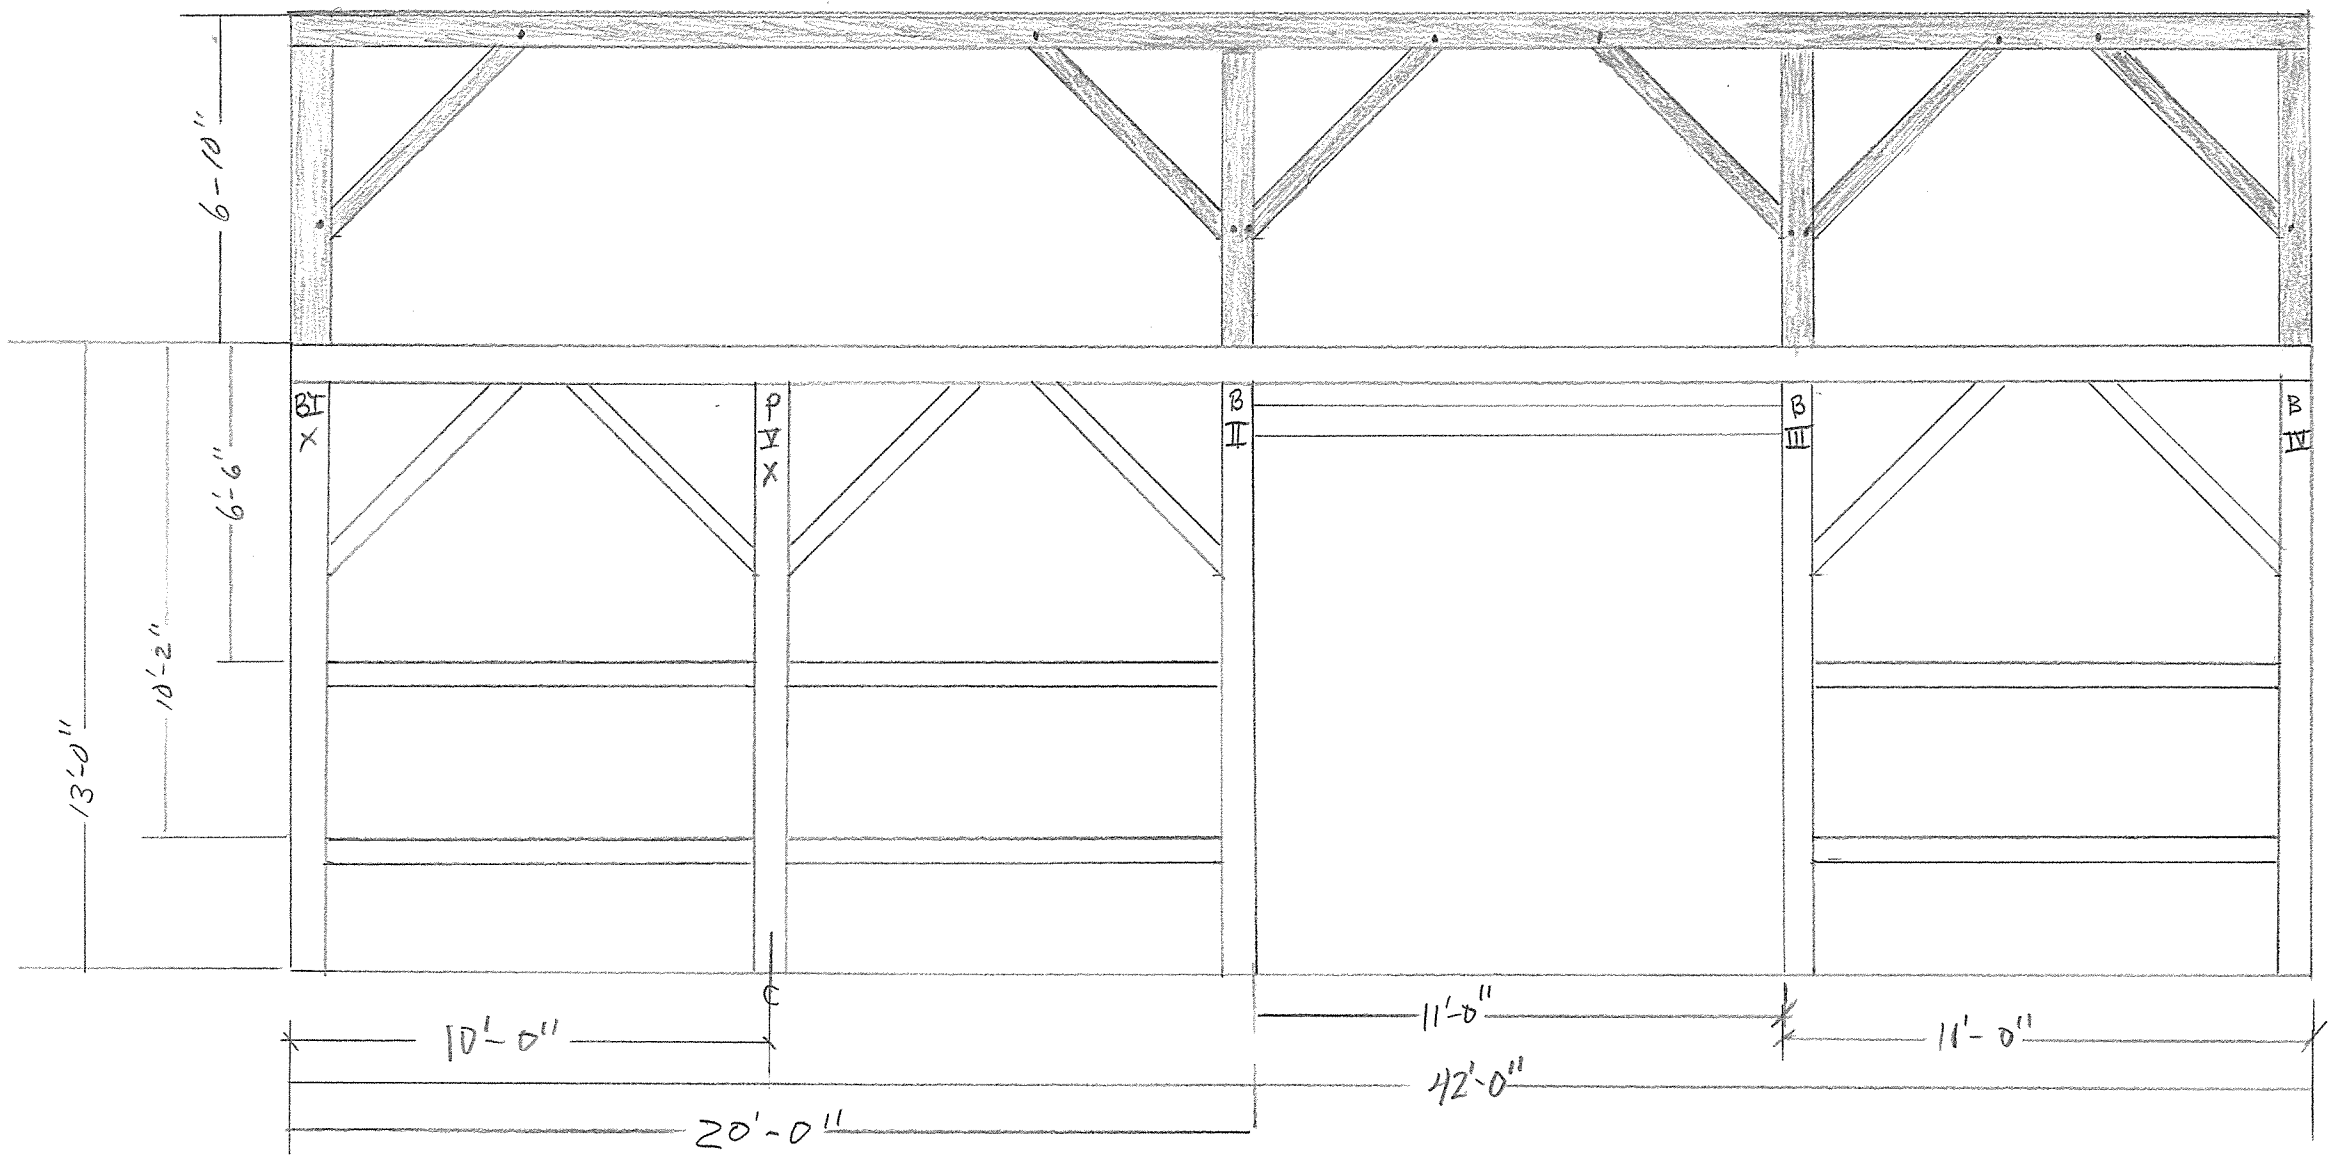



Waterford Barn Circa 1854 32'x42' Gunstock

Scale 1/4" = 1 foot
Feb. 5, 2019 msp

Plate Wall X, Queen Plate & Posts

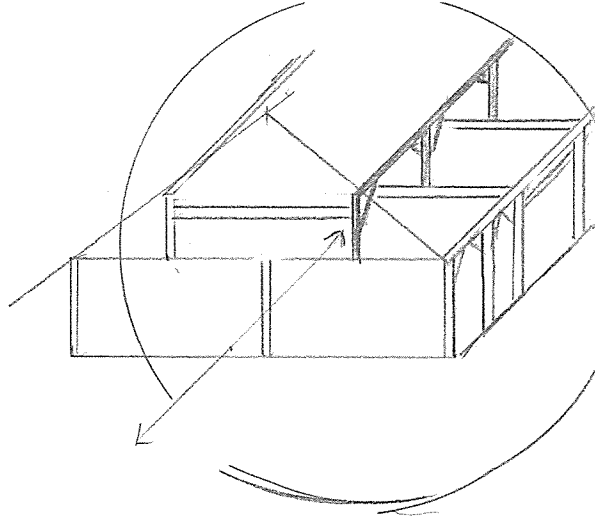


Waterford Barn Circa 1854 $\frac{1}{4}'' = 1 \text{ foot}$

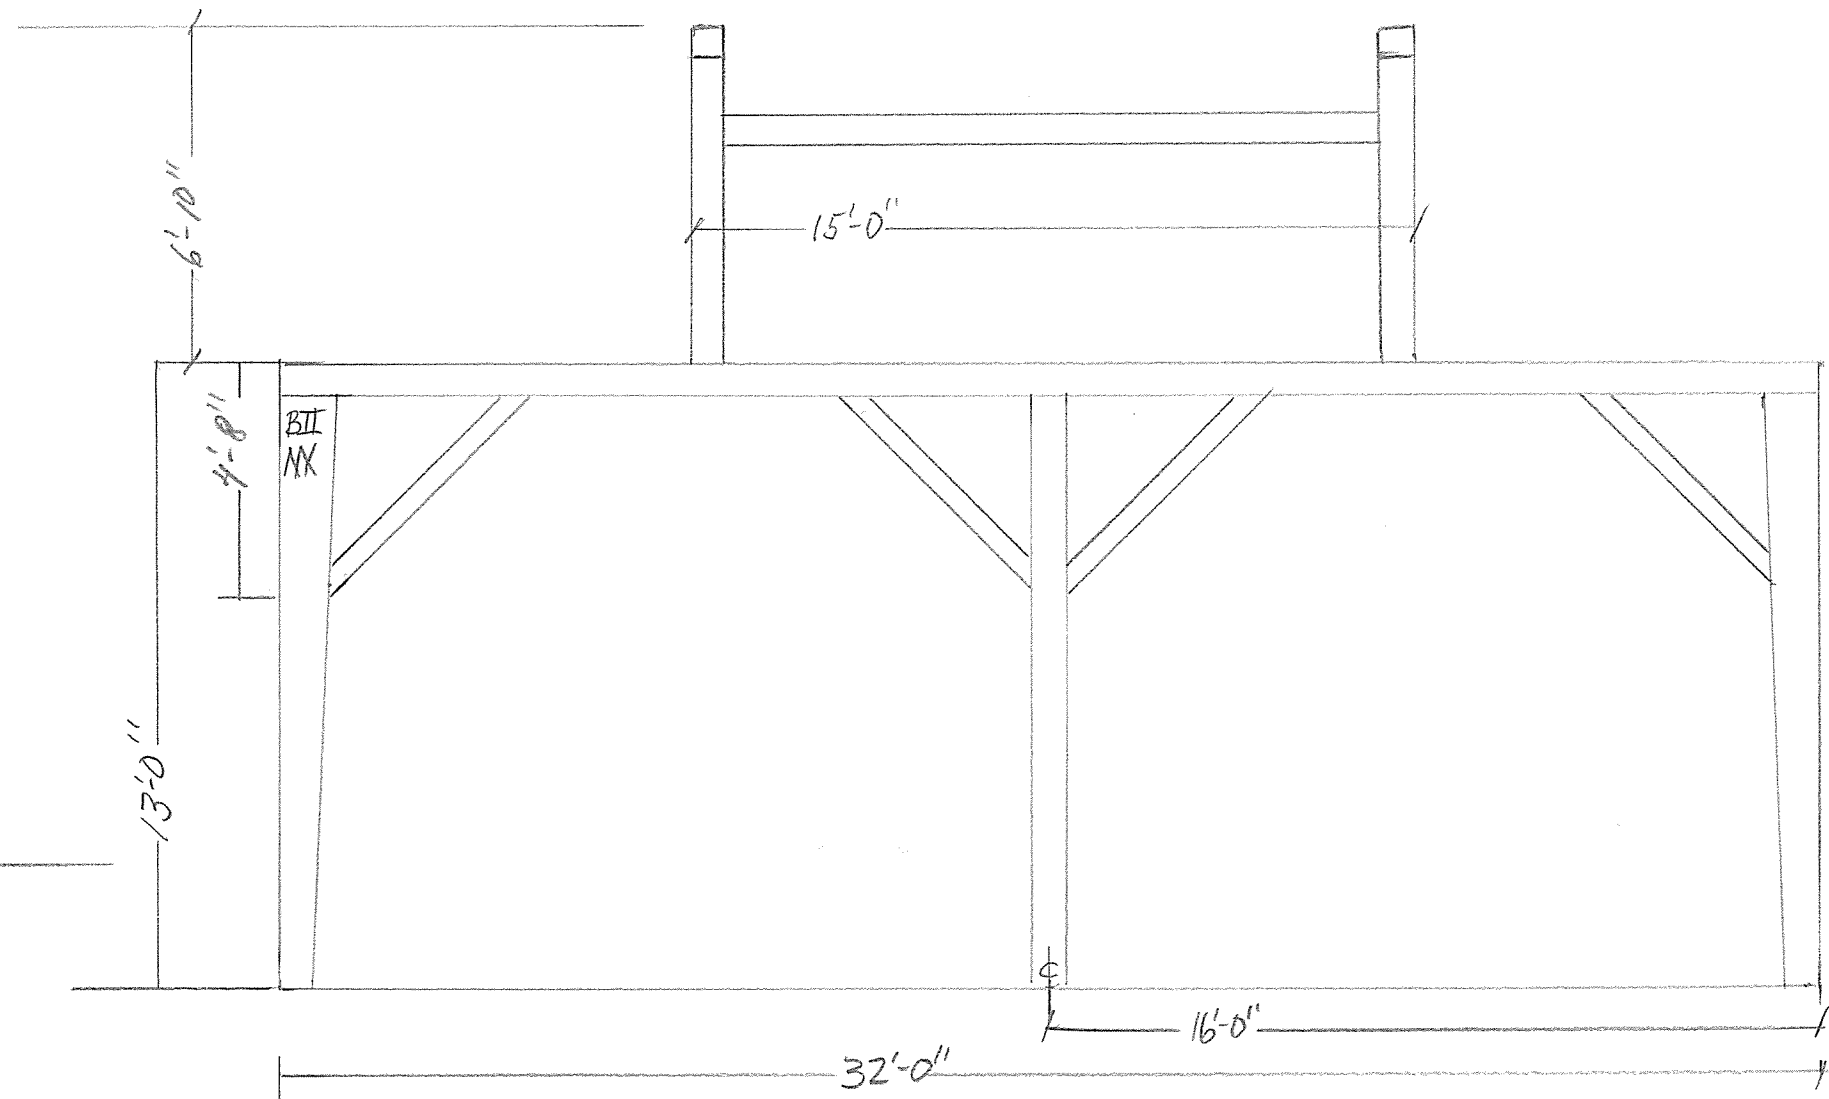

Beats II, III, IV

Waterford Barn circa 1854

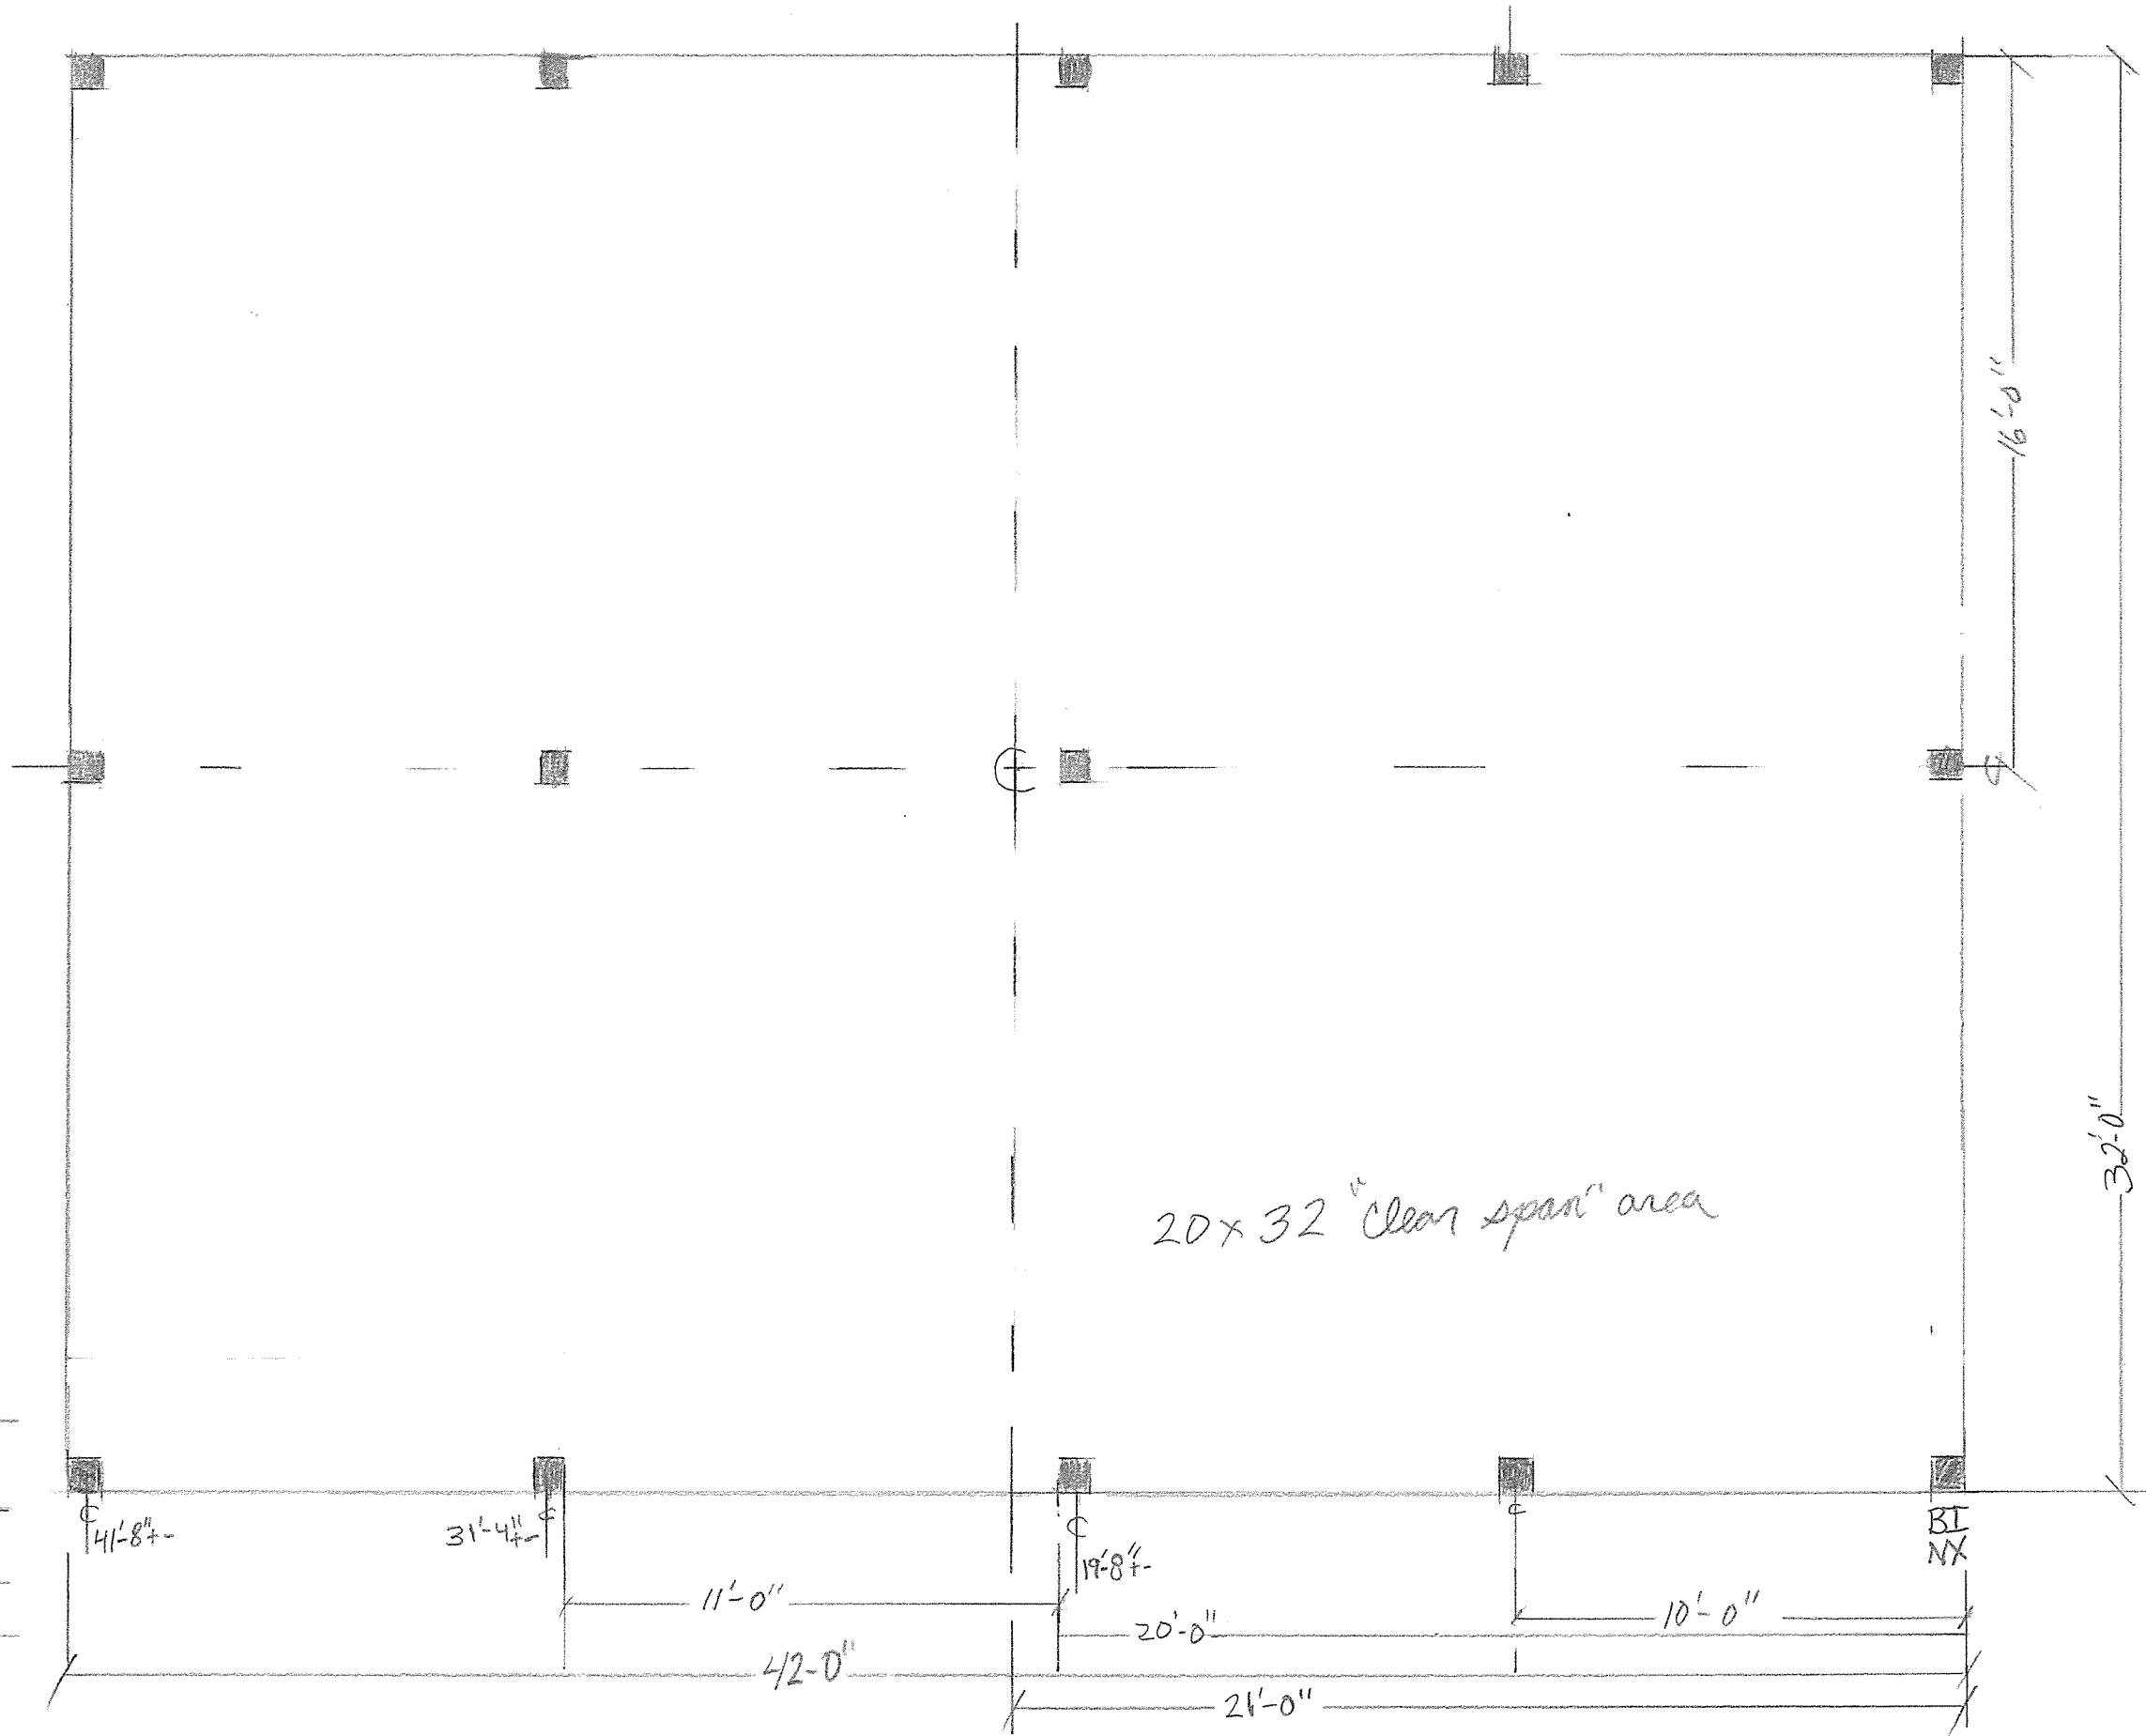

20 x 32 "Clear span" area

Waterford Barn 1854
 Post layout
 Hewn Post base 8" x 8" avg.
 Scale 1/4" = 1 foot