



Chester town, NY
30x40
1/4" scale
Bent I
Preliminary Drawing
Ext. View

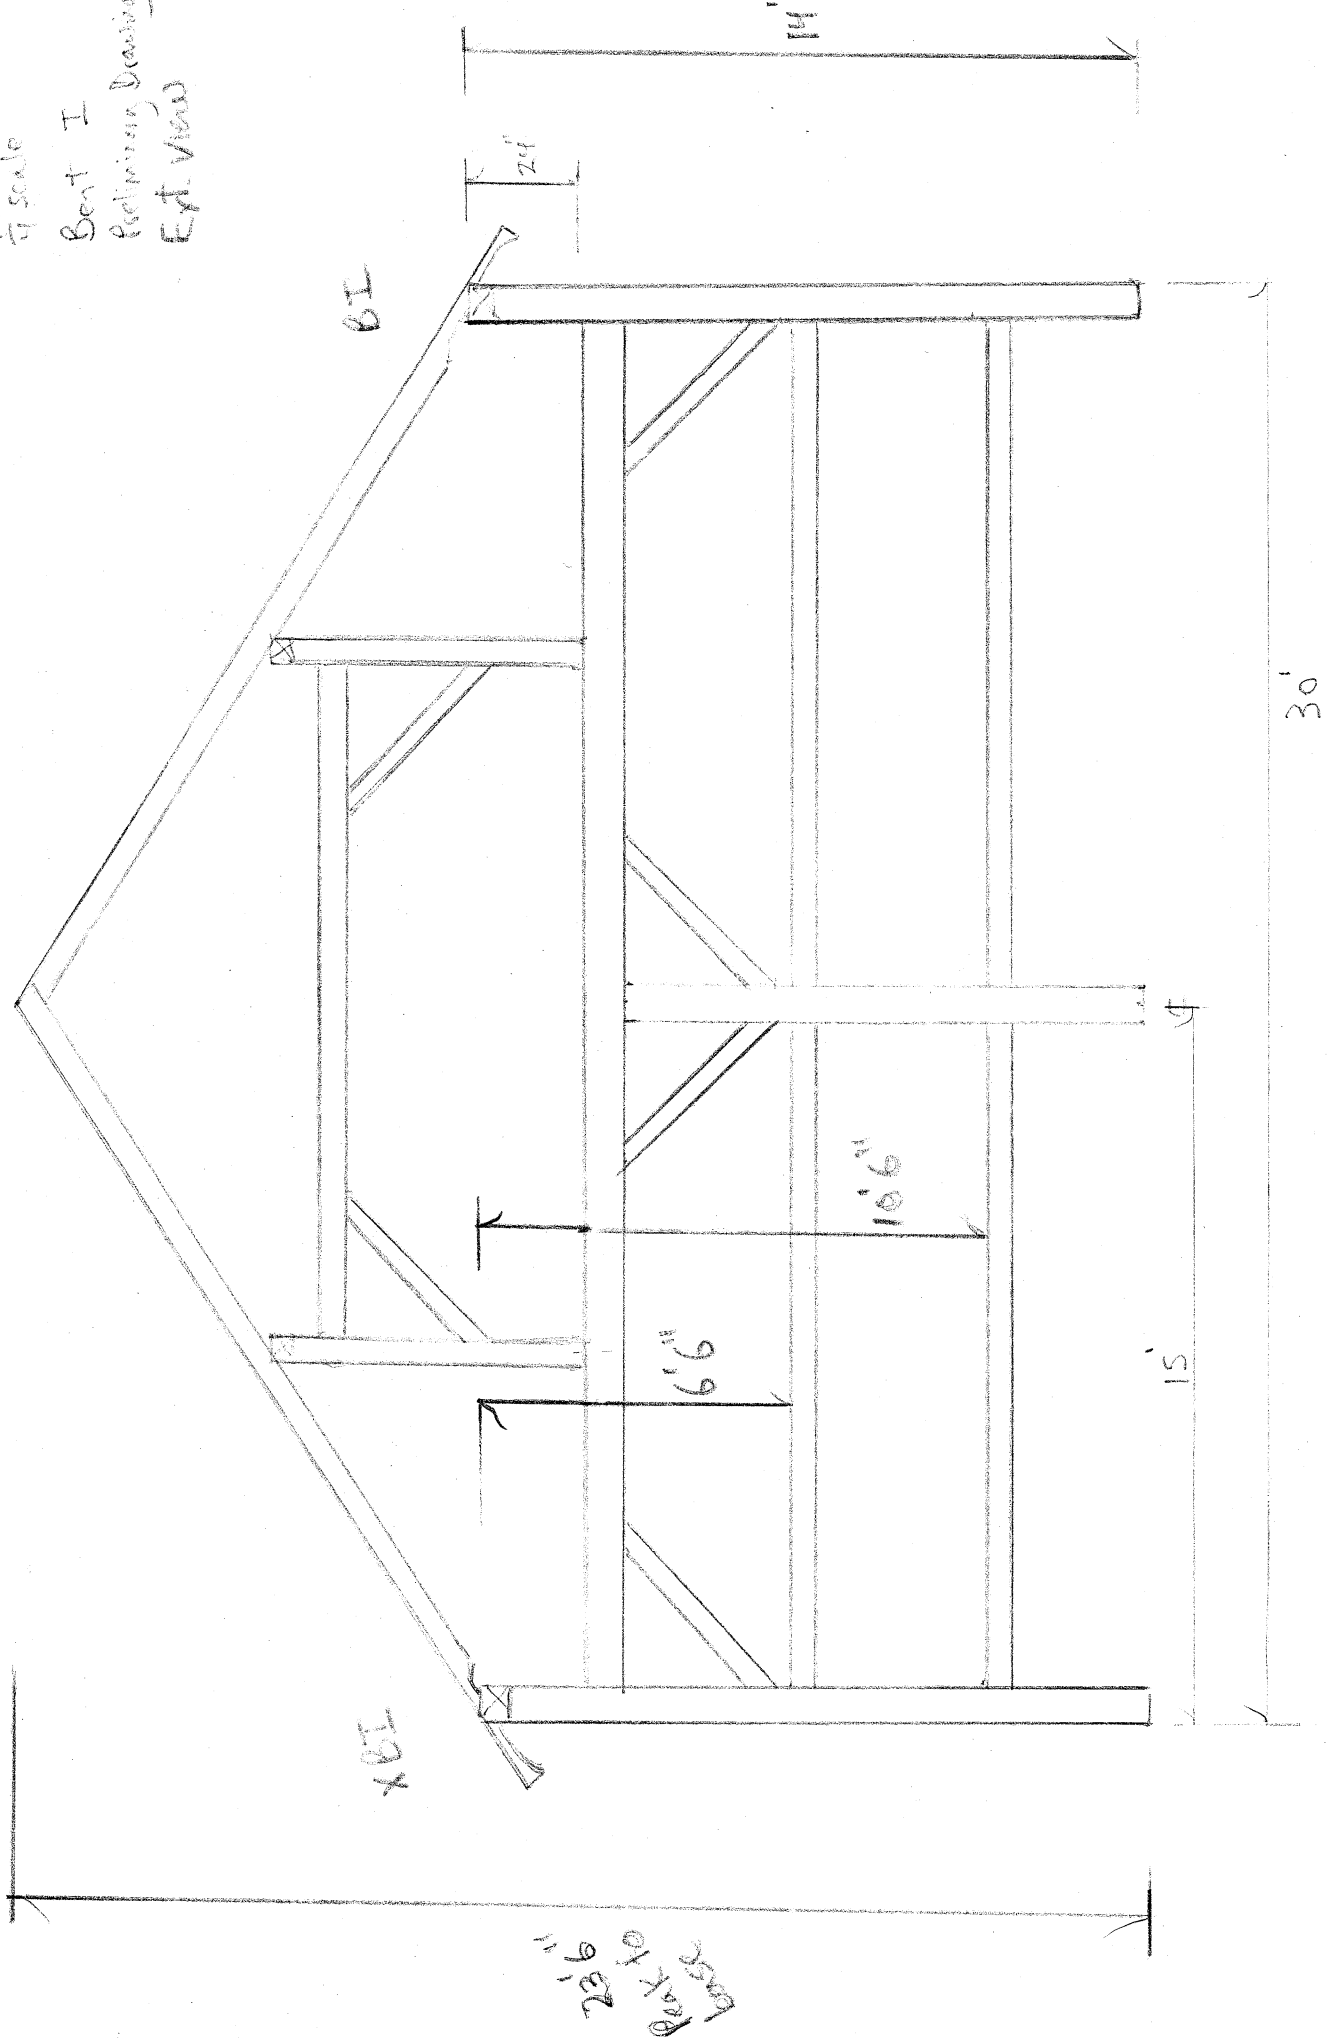

Chester town NY
30x40 frame
Bert II
Preliminary Drawing

B II

X B II

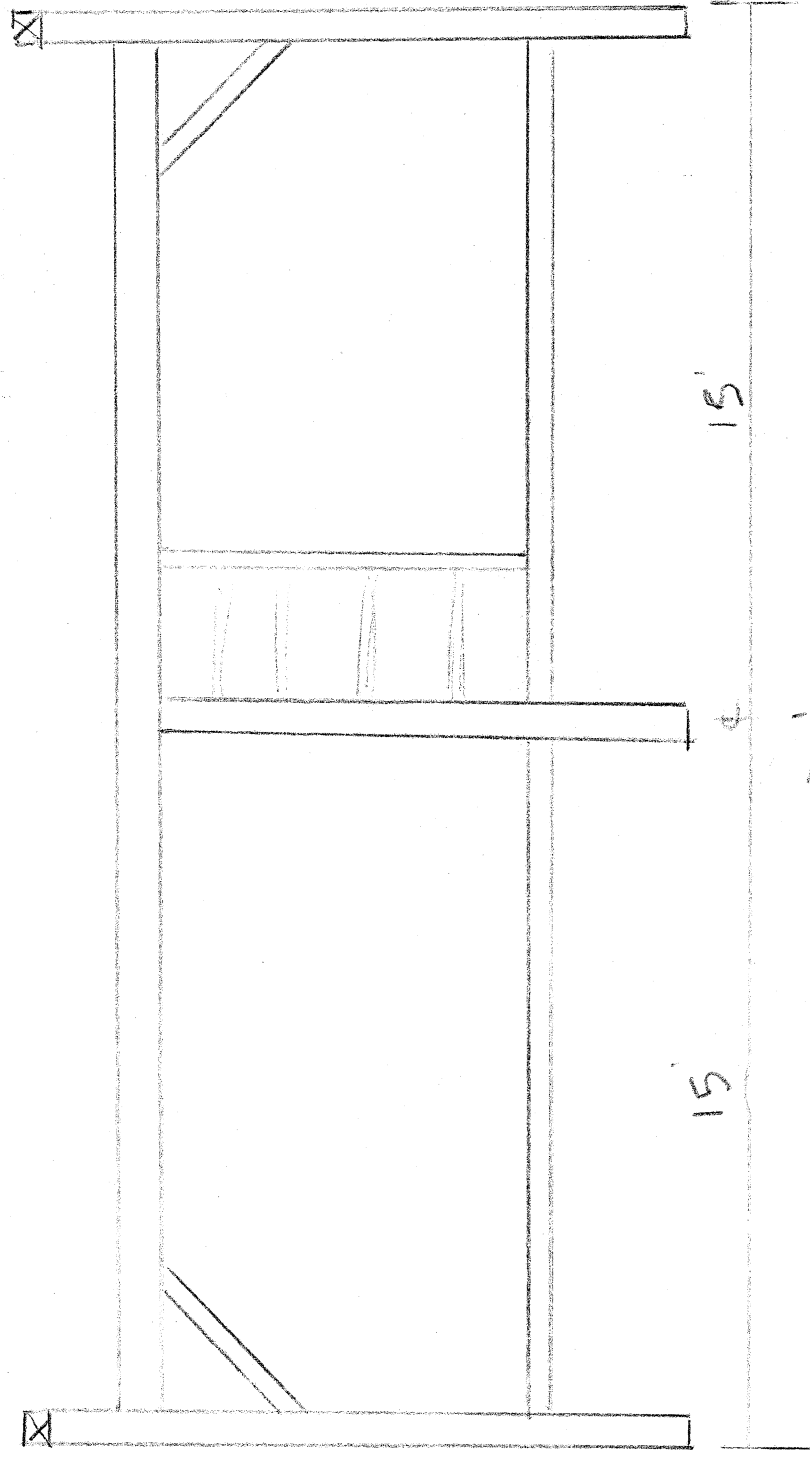

15'


15'

30'

Chester town, NY
30 X 40
Beet III
Preliminary Drawings

B III

X B III

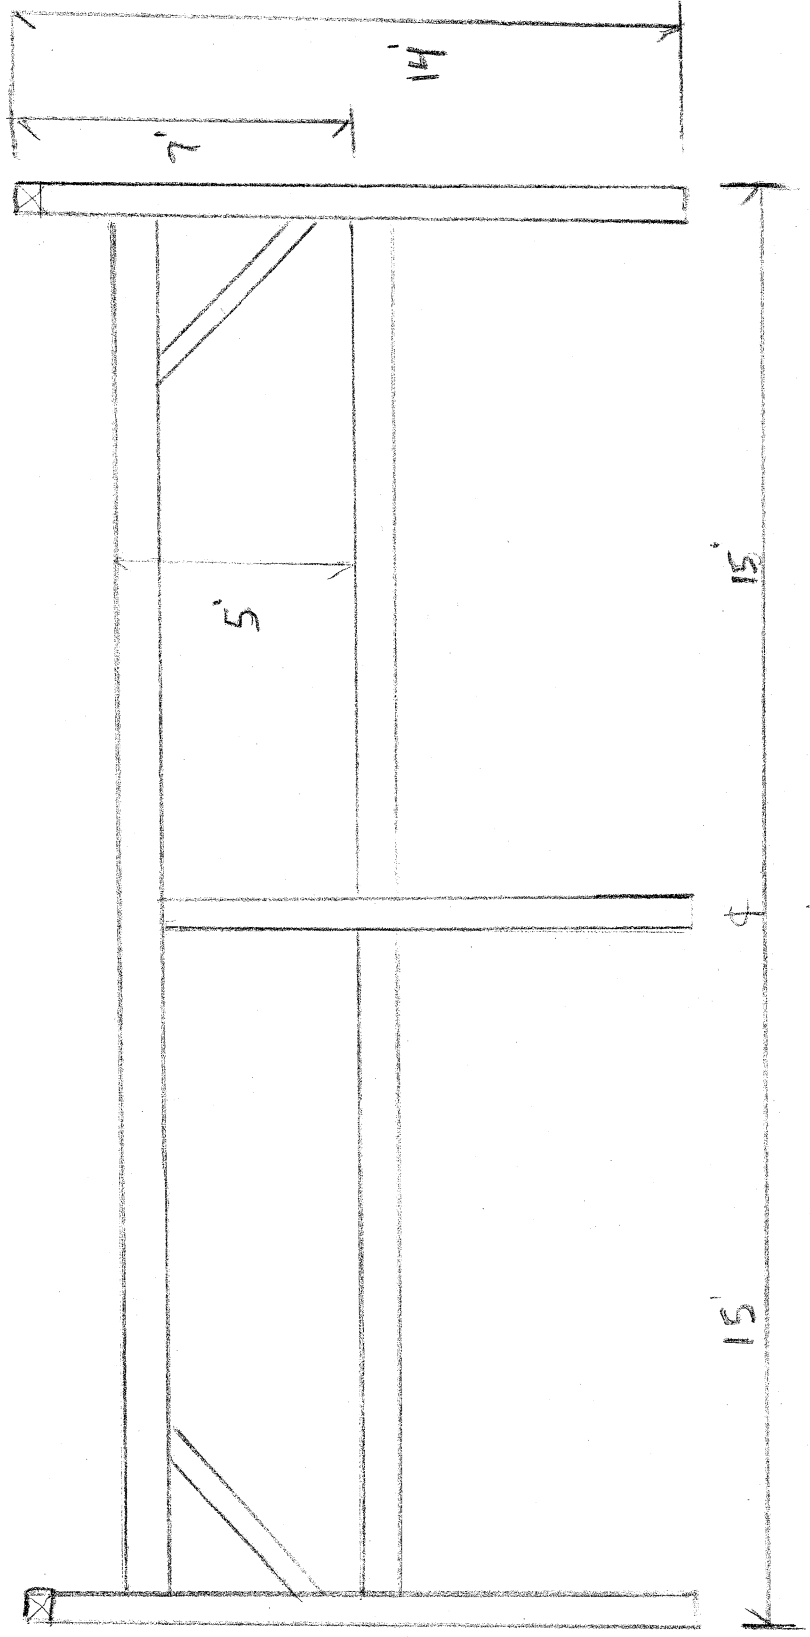


30'

Chesterlain, NY
30 X 40 Frame
BENT IV
Preliminary Drawing

BIV X

BIV

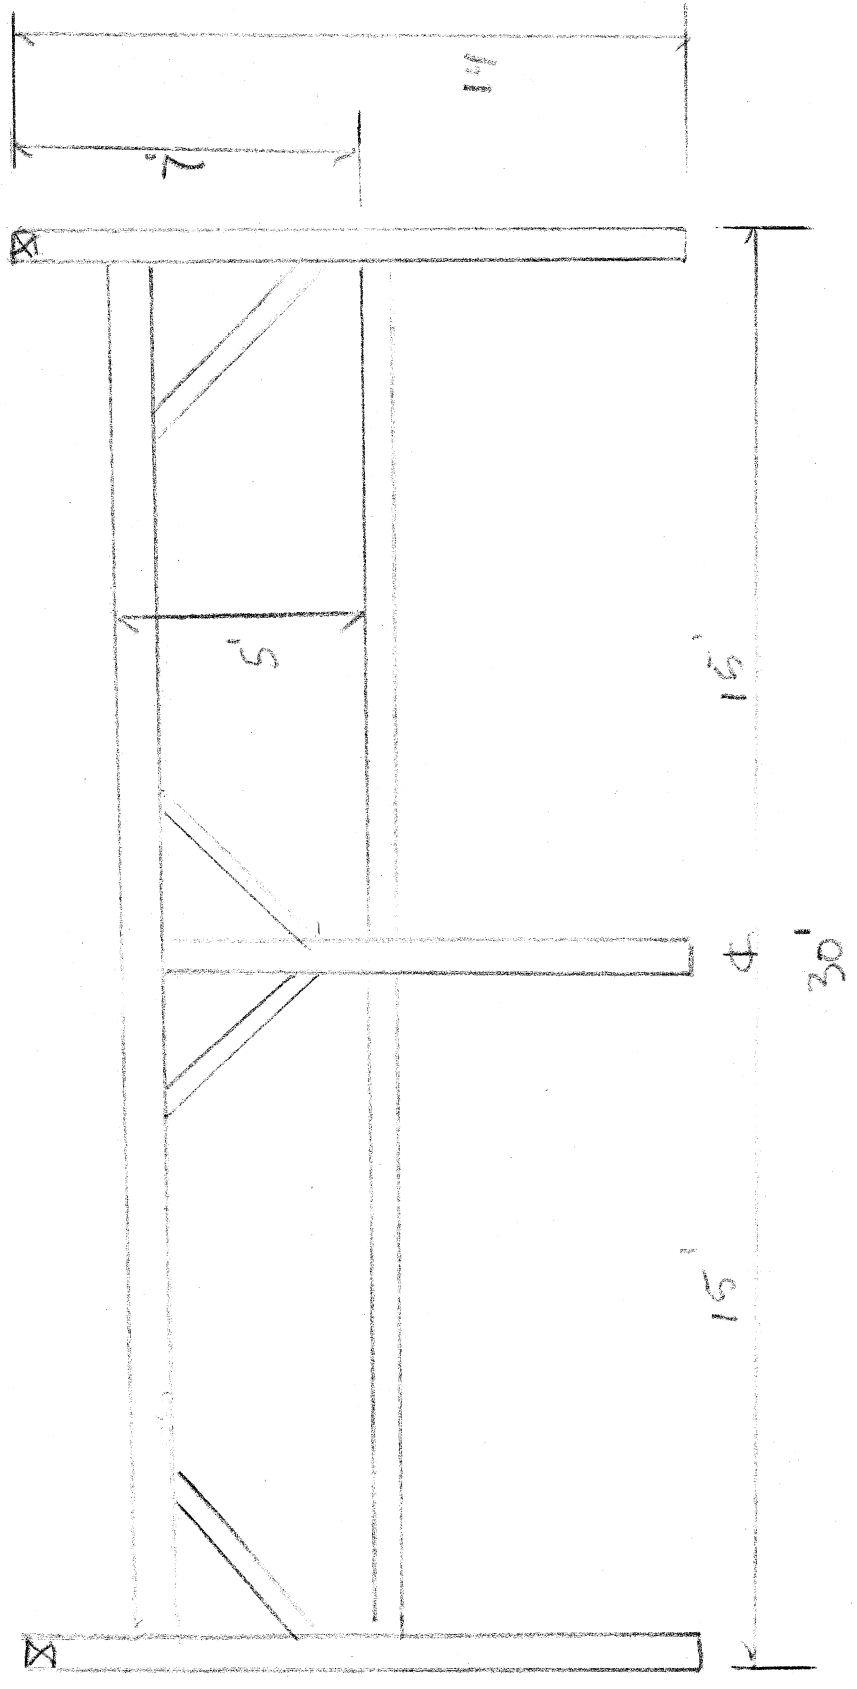

Chesterborn NY 30X40
3/16" scale
End Walls
Preliminary Drawings

