



Plate wall X

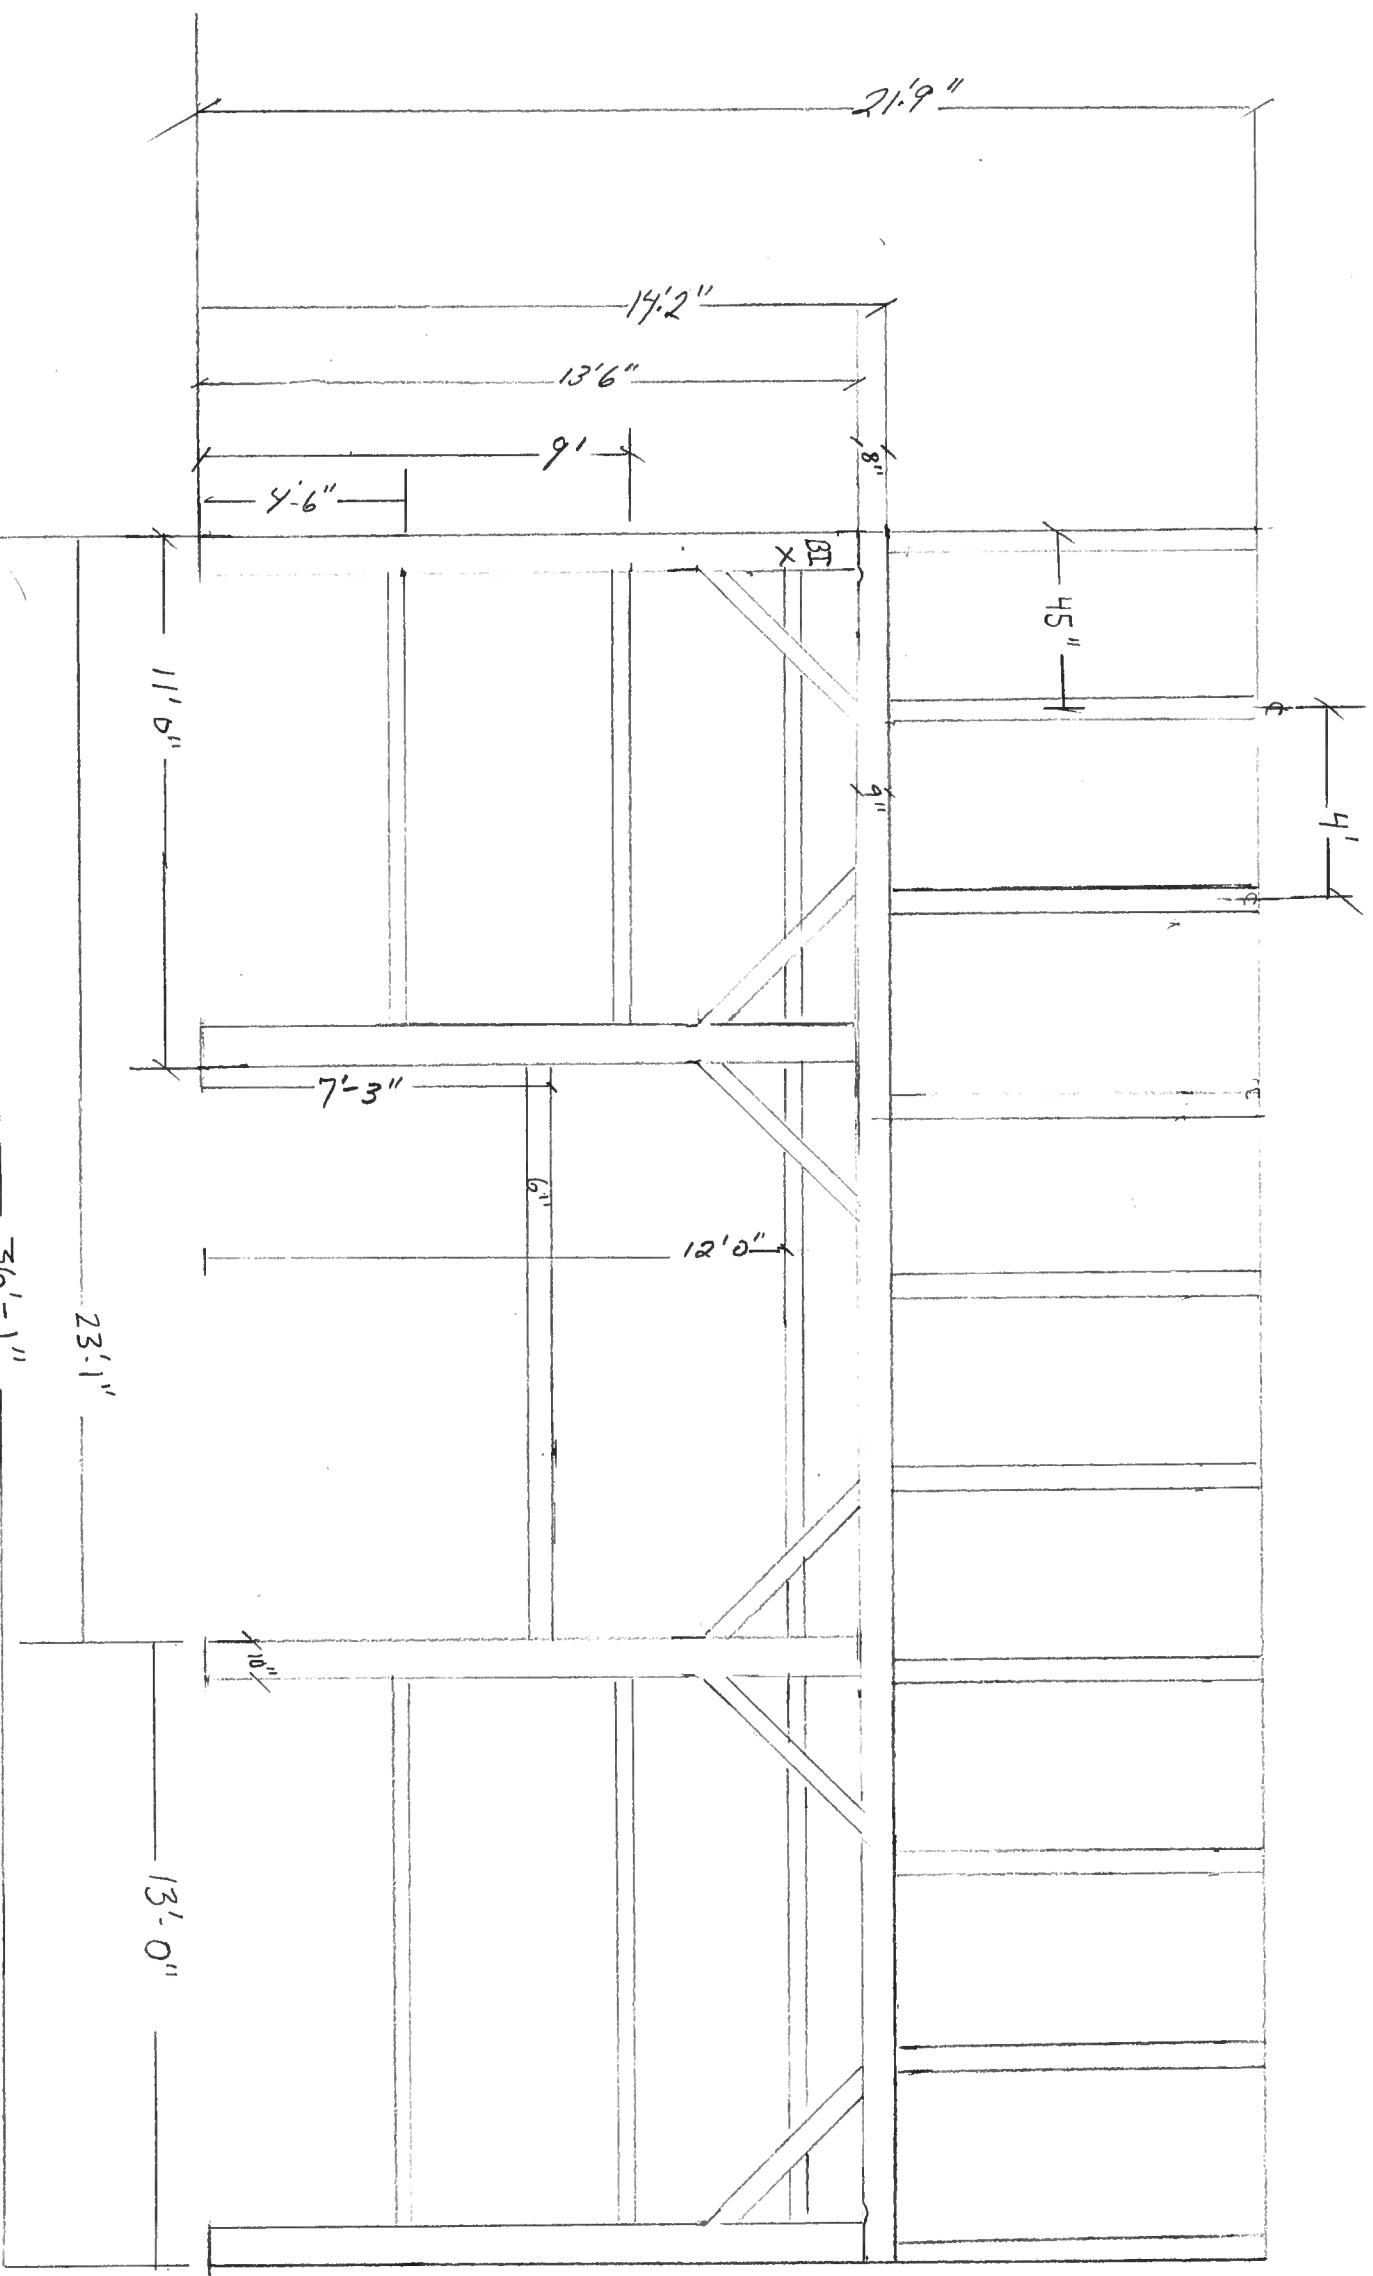

Hampton Barn

Scale 1/4" = 1 foot
Sept. 26 2018
circa 1850

Bent I

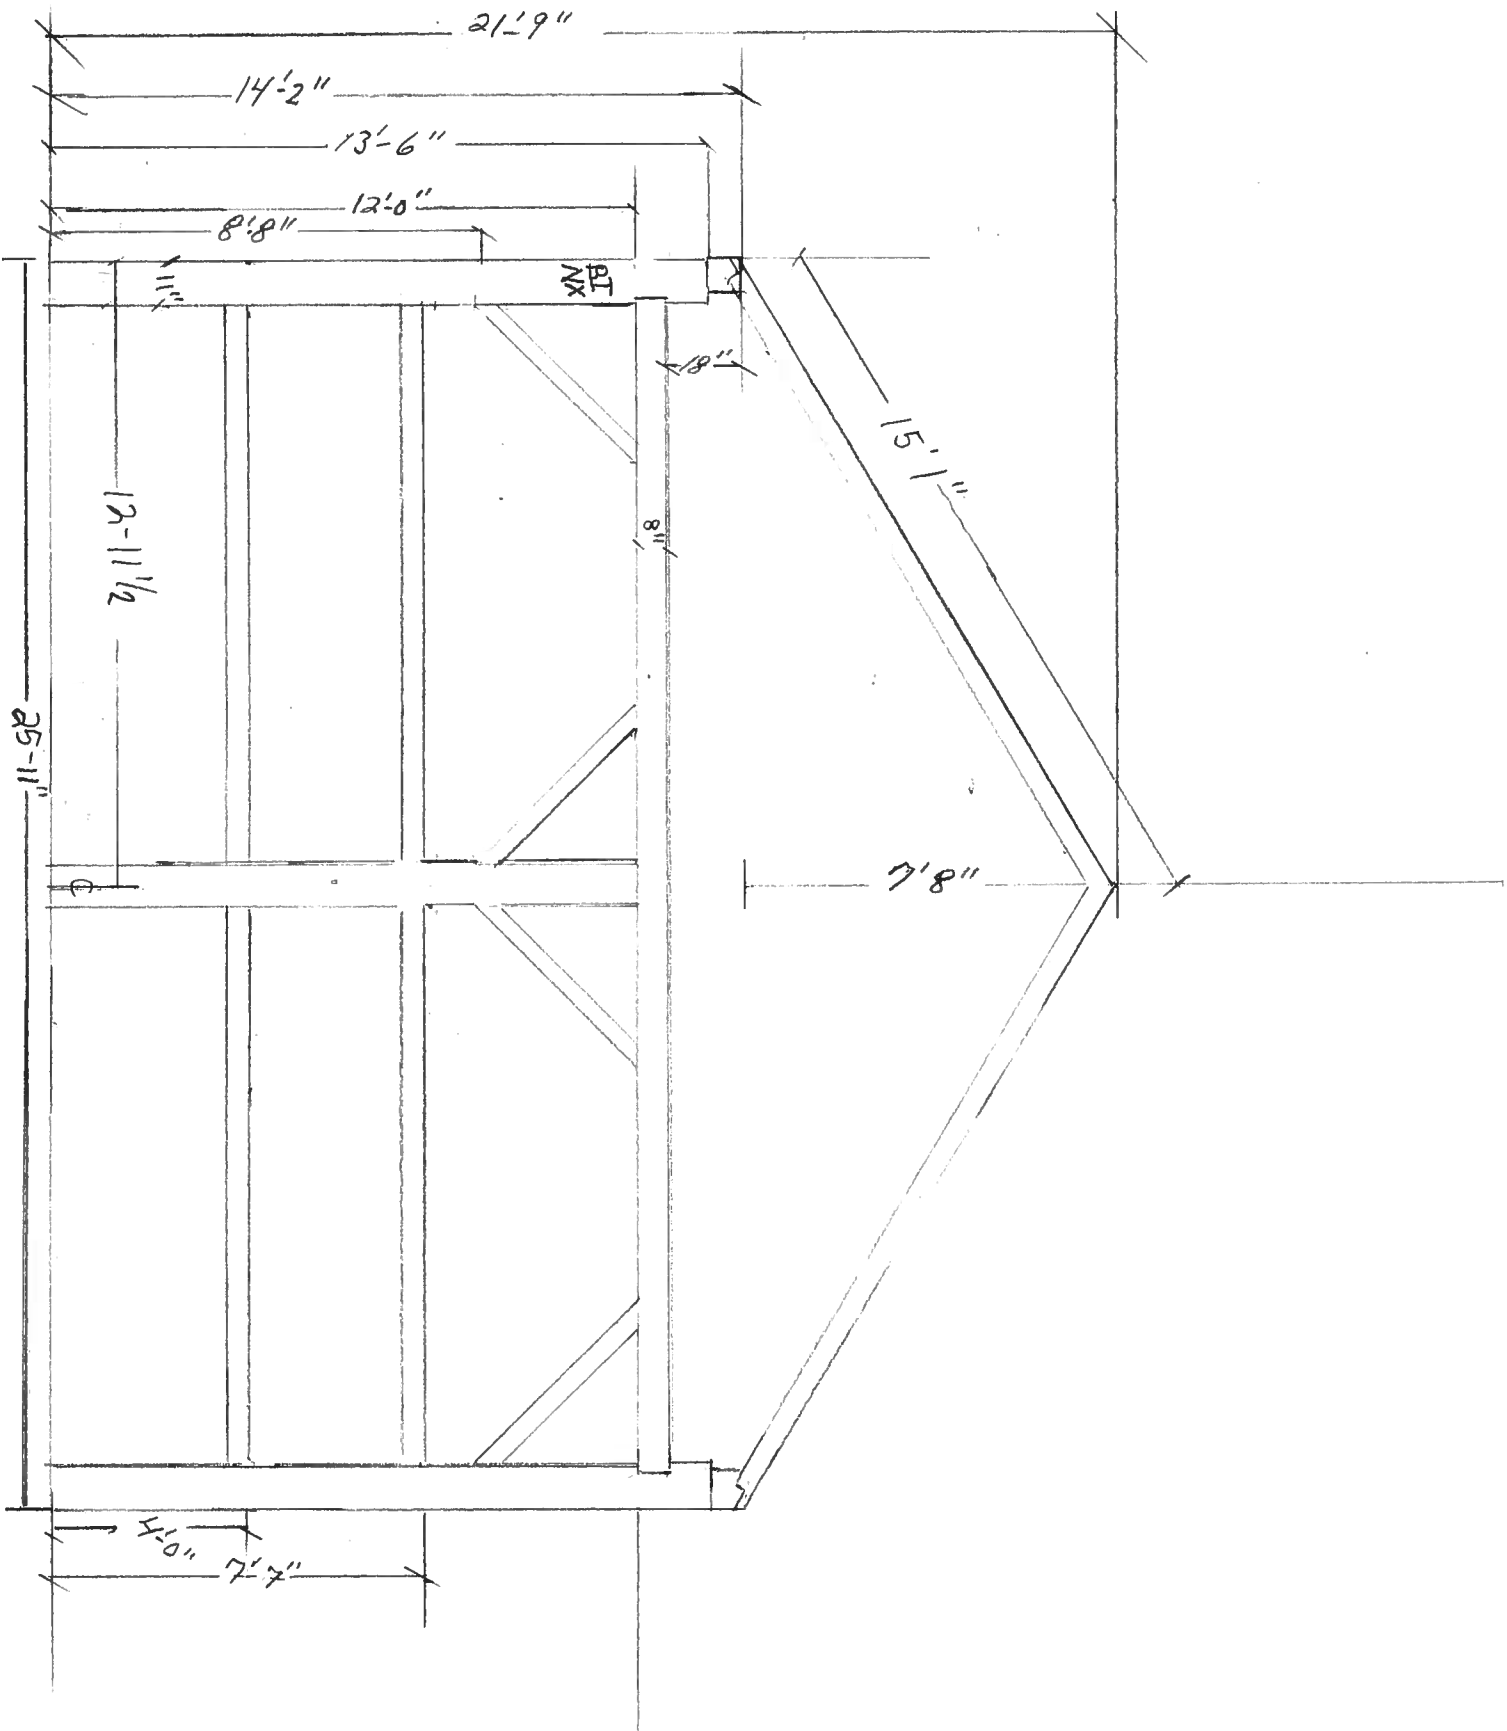

"Hampton Barn"

Scale so 1/4" = 1 foot



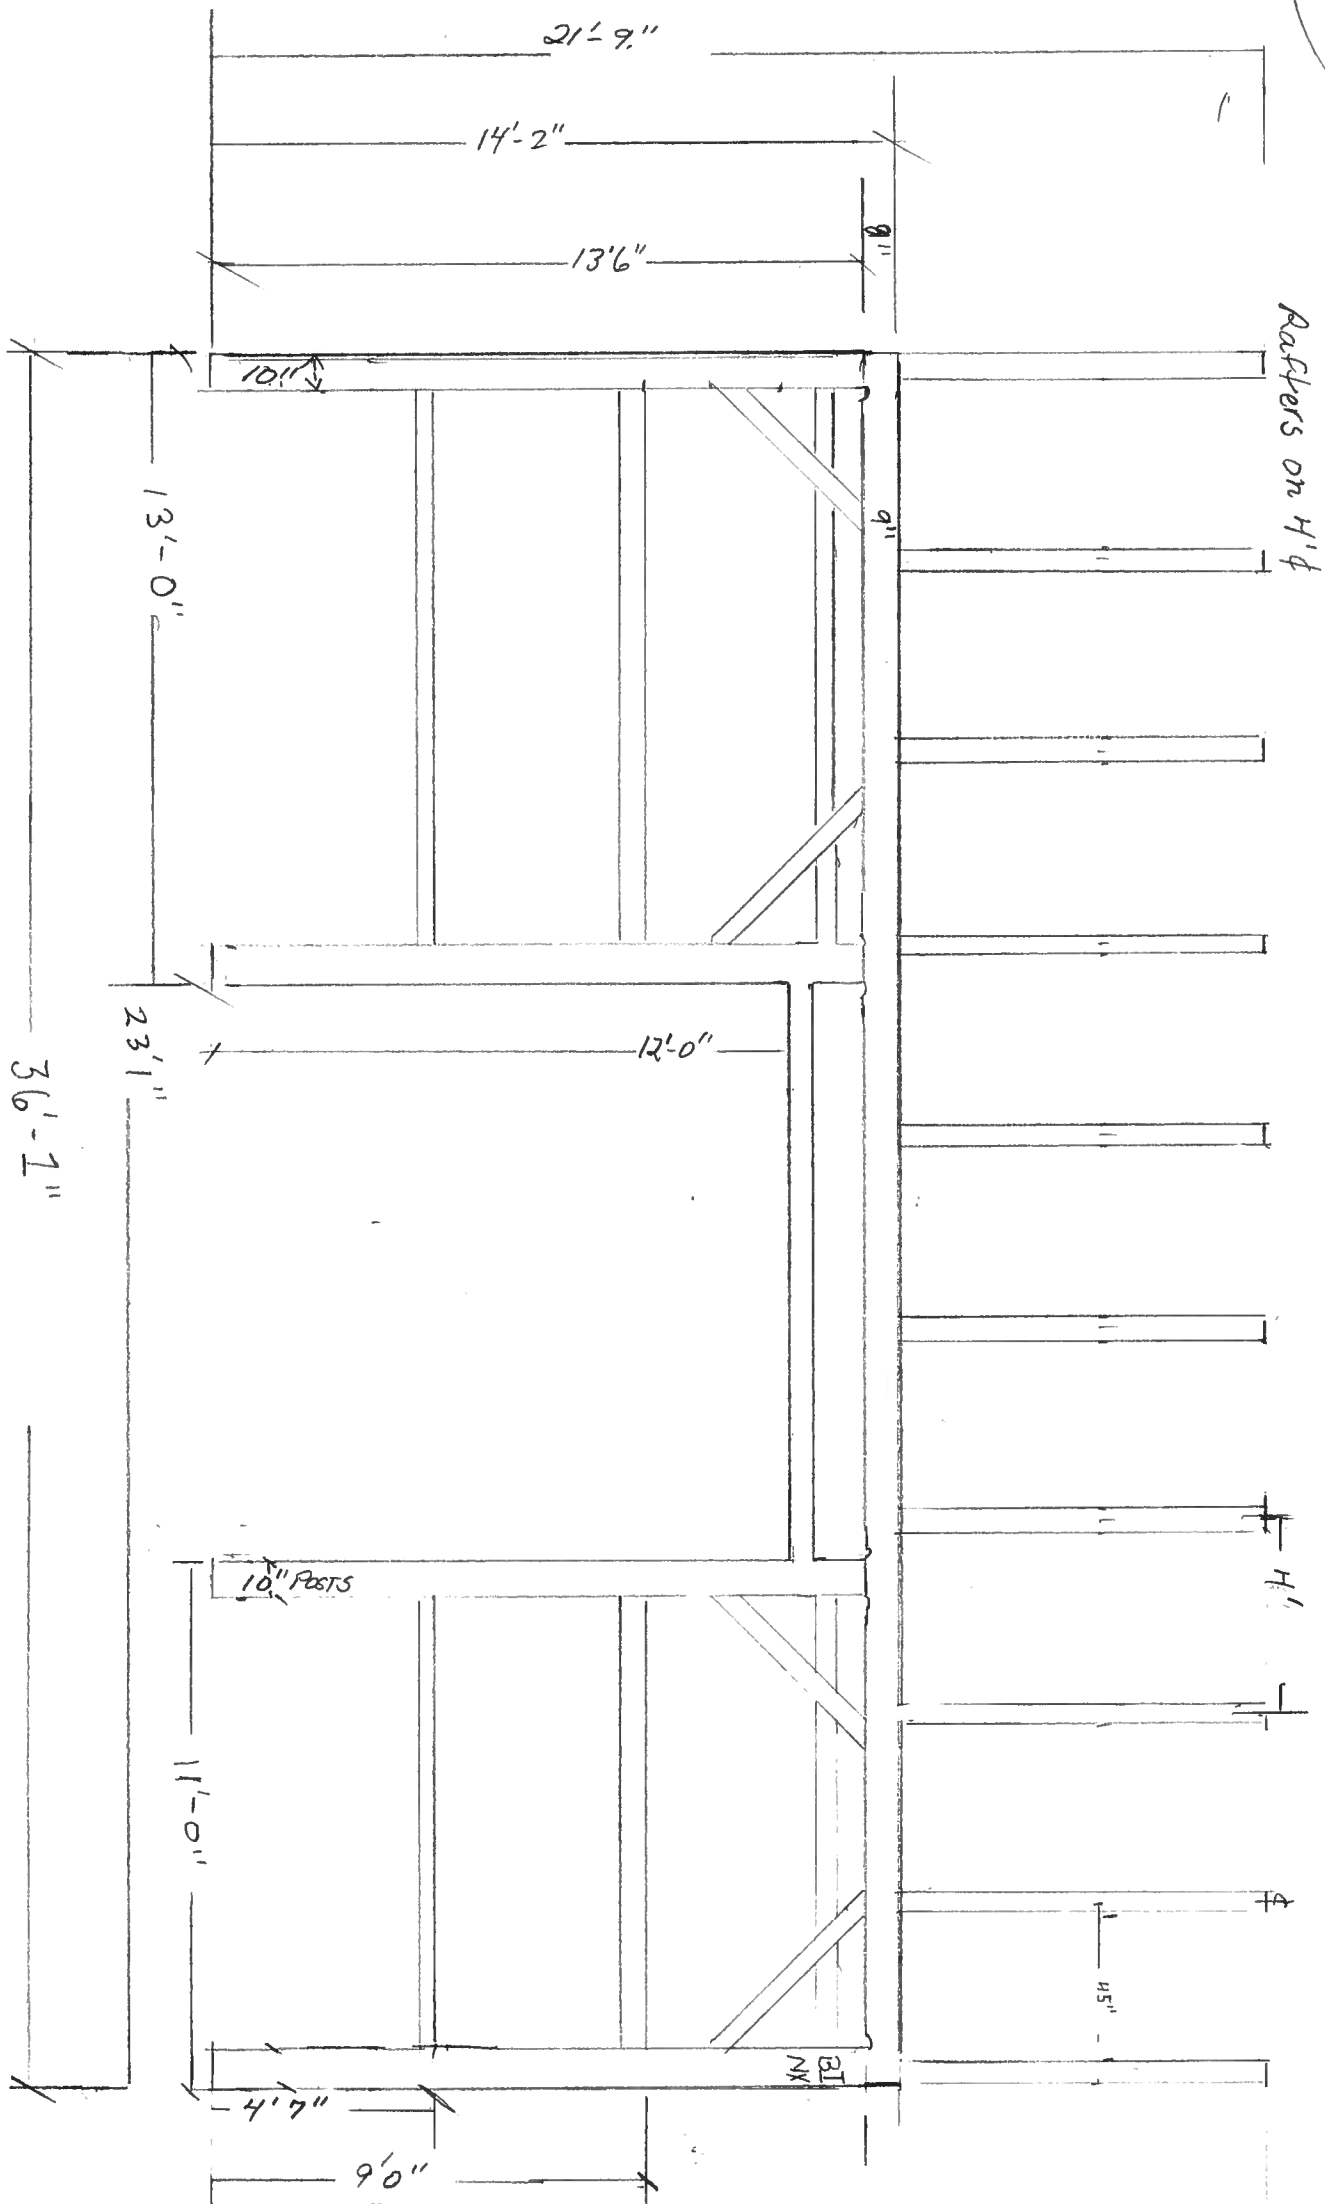



Plate wall NX

Scale is 1/4" = 1 foot

Hampton N.Y.

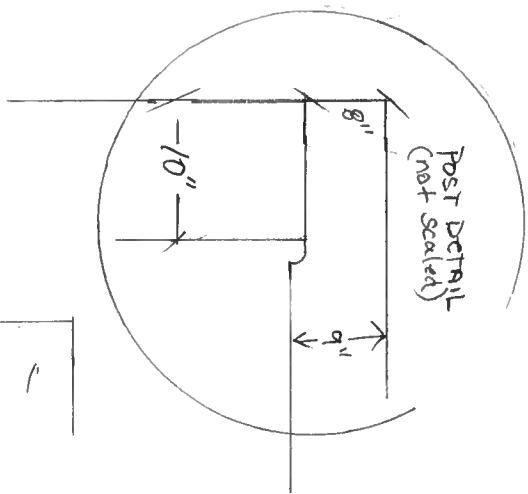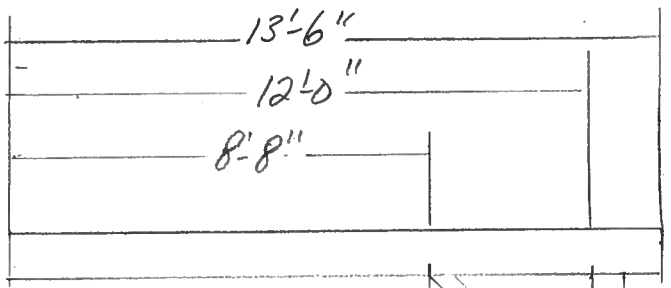

Bent II

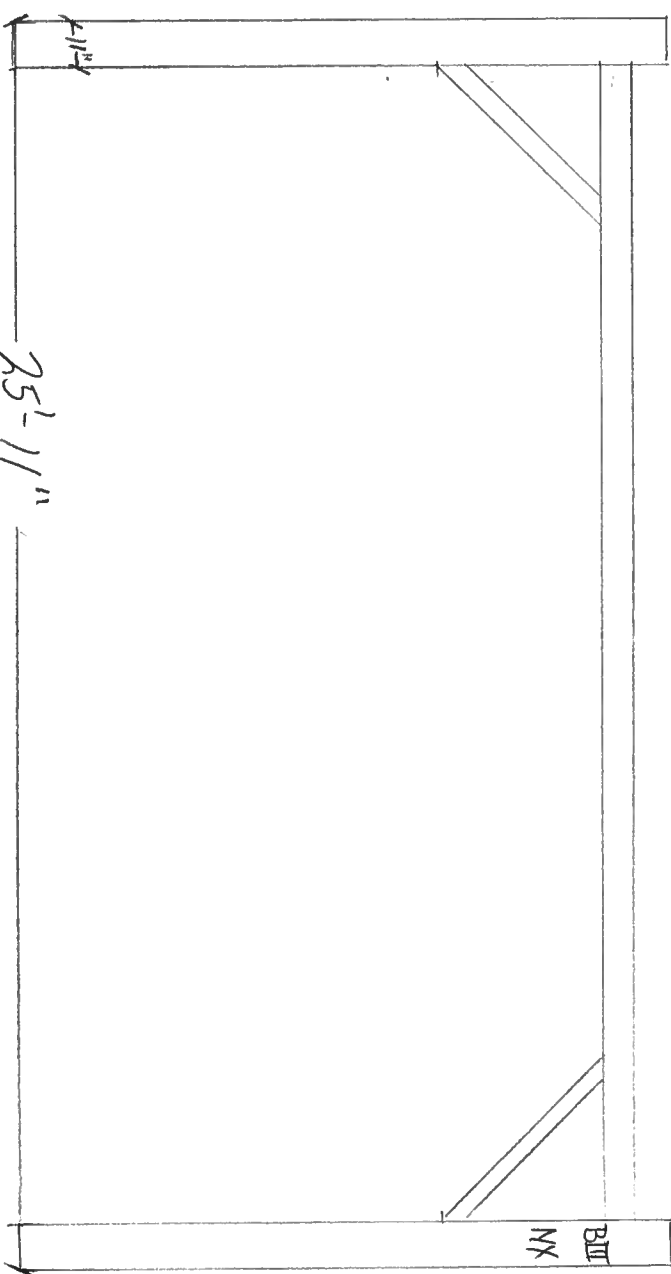

Bent III

1/4" = 1 foot

"Hampton Boon"